

No 8129

1145

158


R.P.O. Vol. 126
C.T. Vol. 493

Fol. 487
Fol. 171

G. N.

Ward of Cocal
County of Nariva
Cadastral Sheet 55C E.22.M
3/a

Cassini

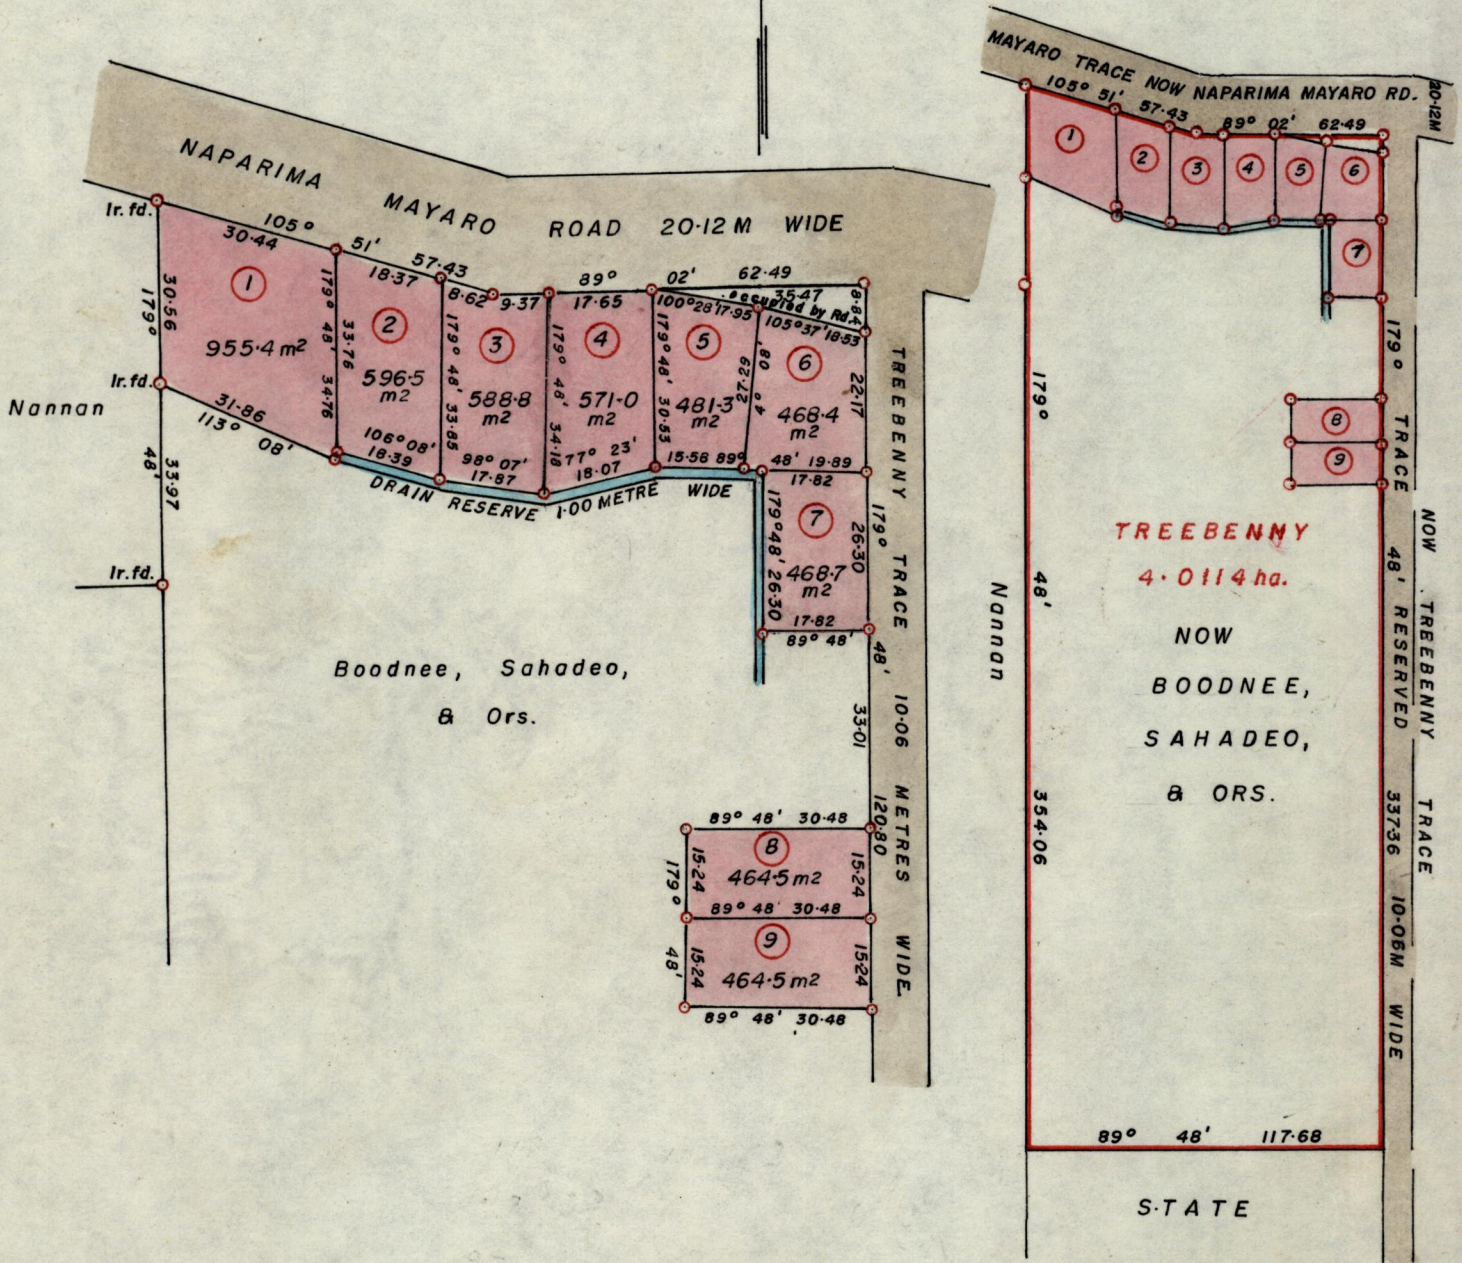

Boodnee, Sahadeo,
& Ors.

TREEBENNY
4.0114 ha.

NOW
BOODNEE,
SAHADEO,
& ORS.

STATE

Approved

Alonso Kelly
Director of Surveys
89.08.10

SCALE 1 - 2500

• Denotes Iron put except otherwise stated.
Note: To obtain compass bearings add/~~subtract~~ 12 minutes

Distances are in metres

PLAN of 9 Parcelsof land coloured pink in the Ward of Cocal
Containing Together Five thousand and fifty-nine point one square metres.
Surveyed by me, with due authority, in June 1988

I certify that I have complied with rule 76 under section 14(2)(d) of the
Land Surveyors' Ordinance 1952, and that this plan is correct.

Checked by *GP 9/10/89*

Alonso Kelly

Entered

Land Surveyor, Trinidad

26-5 19 89