


No 22335

R.P.O. Vol. 90  
C.T. Vol.

Fol. 467  
Fol.

Ward of Chaguanas  
County of Caroni  
Cadastral Sheet 34 E D.8.L  
T/a

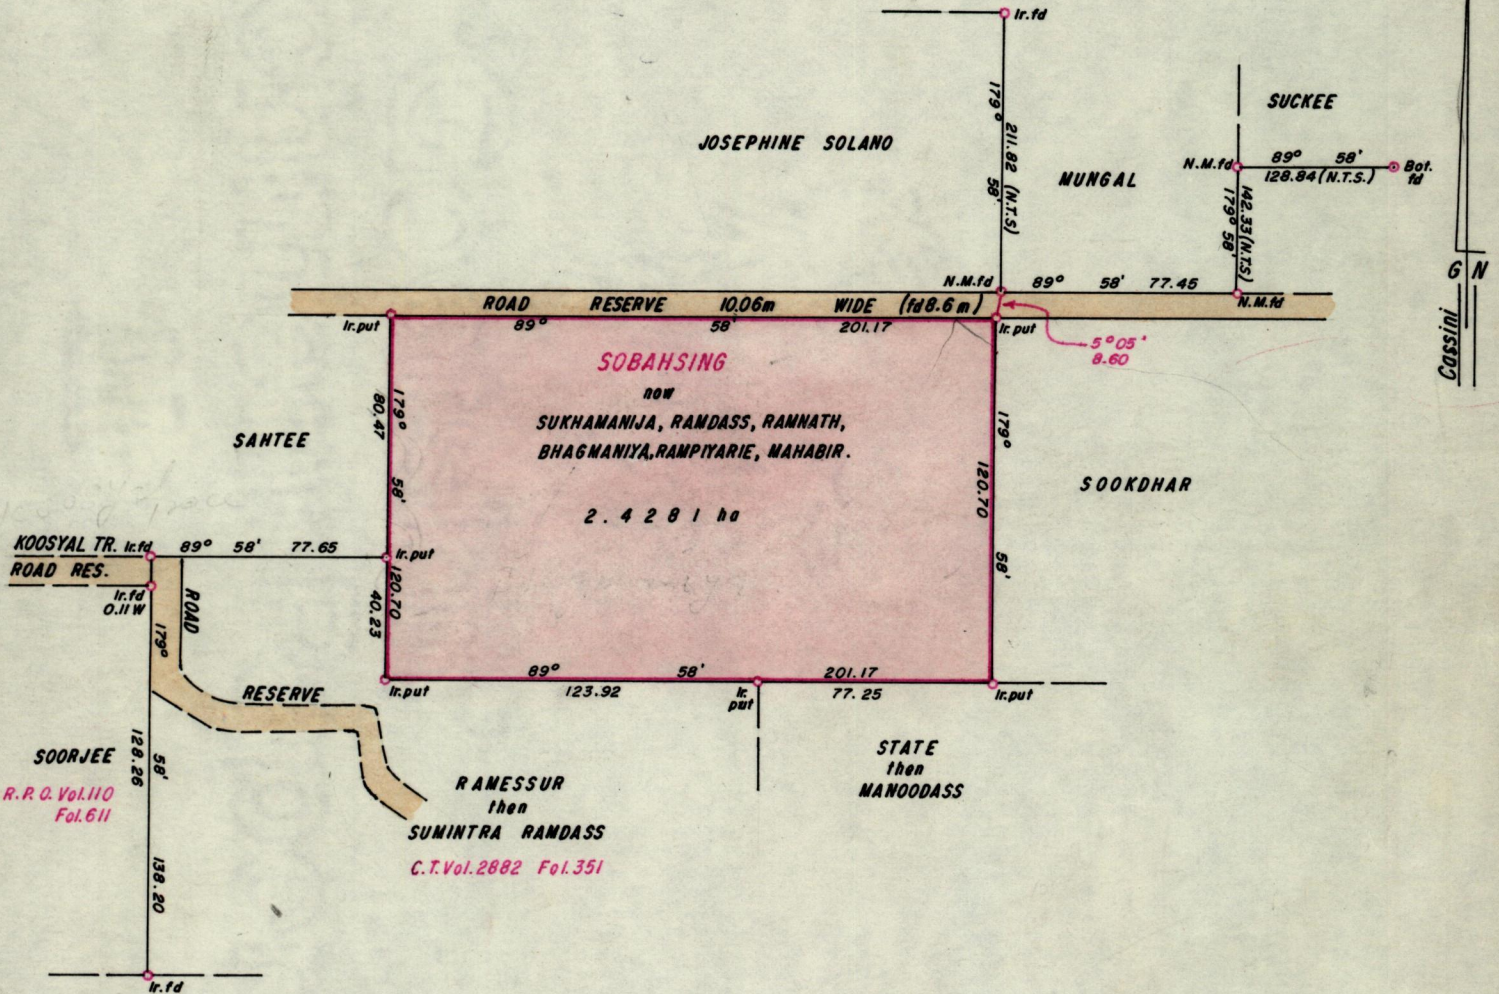

Approved

*Alwyn Thiel*  
Director of Surveys

89.08.14

Bearings are based on Solar Observations  
Note: To obtain compass bearings add/subtract

SCALE 1/2500  
minutes

Distances are in metres

PLAN of a Parcel of land coloured pink in the Ward of Chaguanas  
Containing two point four, two, eight, one hectares.

Surveyed by me, with due authority, in February 1989.

I certify that I have complied with rule 76 under section 14(2)(d) of the  
Land Surveyors' Ordinance 1952, and that this plan is correct.

Checked by *9/2 11/8/89*

*[Signature]*

Entered

Land Surveyor, Trinidad 17<sup>th</sup> APRIL 1989