


57 1145
853

183

G. N.

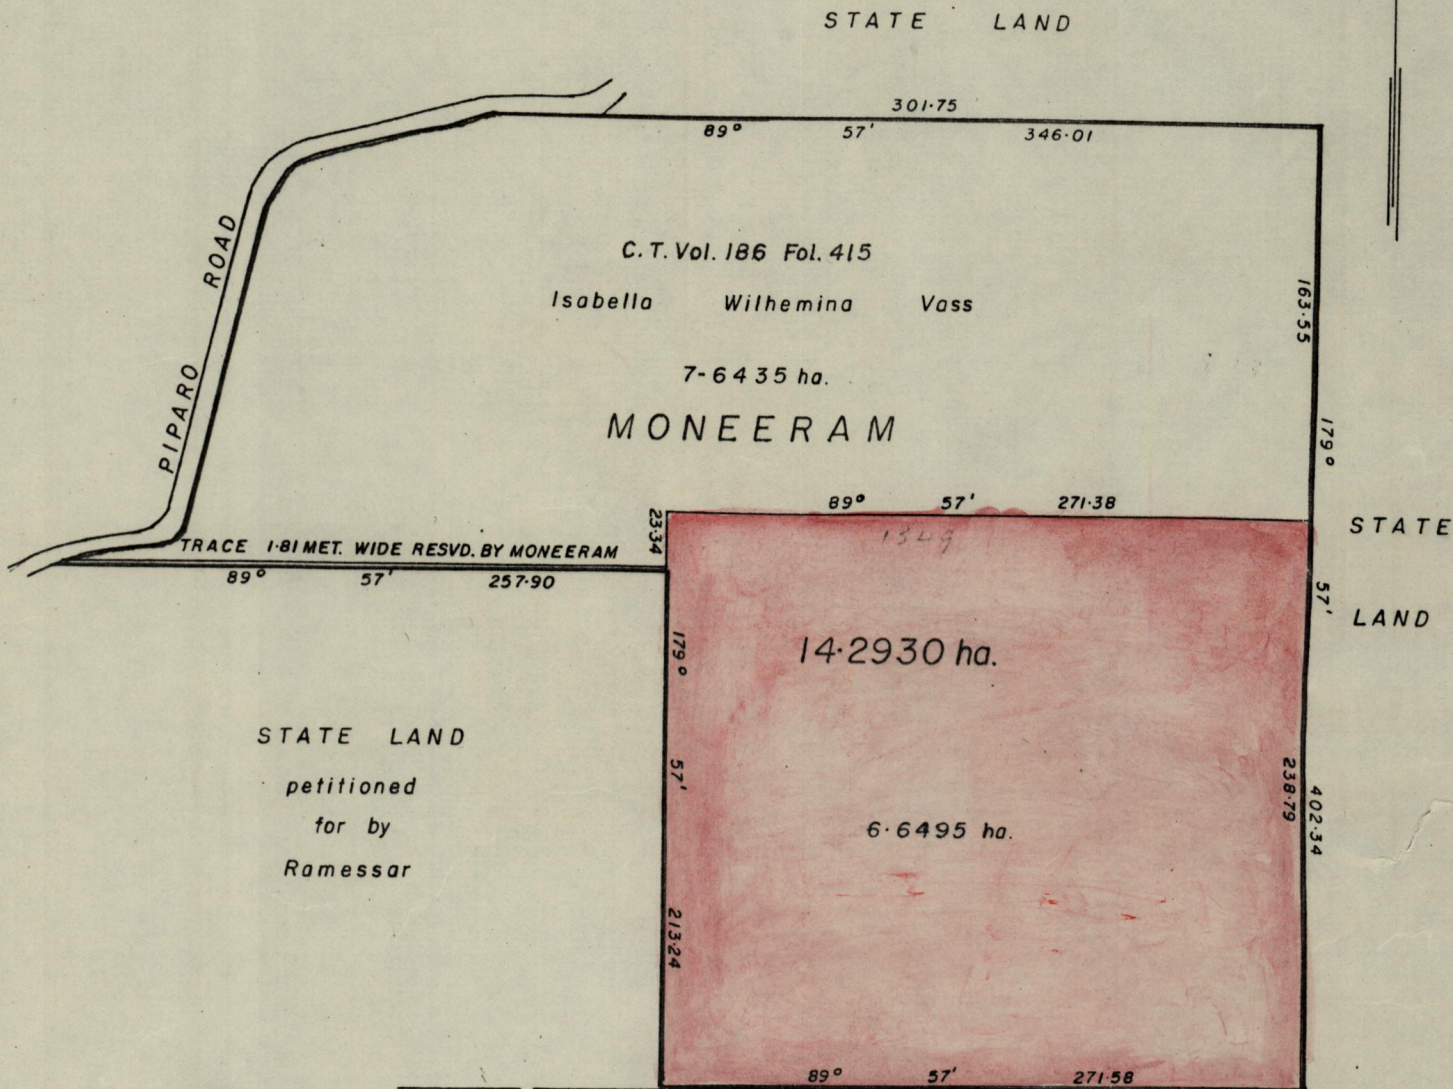

STATE LAND
petitioned
for by
Ramessar

Jno. Edward

STATE LAND

Approved

K.B. Jones
Director of Surveys 85.5.02

SCALE 1-3168

Note: To obtain compass bearings ~~subtract~~ add 3 minutes

Distances are in metres

This is a true copy of a diagram of Fourteen point two nine three zero hectares originally granted to MONEERAM, shewing a portion coloured pink and containing Six point six four nine five hectares being the remainder after one previous transfer of another portion of the land. 14 (2) (d) of the Land Surveyors' Ordinance 1952, the dividing lines having been run in conformity with Rule 76 under Sec. 27 of Cap. 27 and duly certified by the Director of Surveys.

Checked by *85.5.2*

Entered on

Alberta Hayes
Land Surveyor, Trinidad, 22 March 1955