


No

22334

R.P.O. Vol. 208  
C.T. Vol. 2882

Fol. 507  
Fol. 351

Ward of Chaguanas  
County of Caroni  
Cadastral Sheet D. & L. 34D & 34E  
2/b 1/a

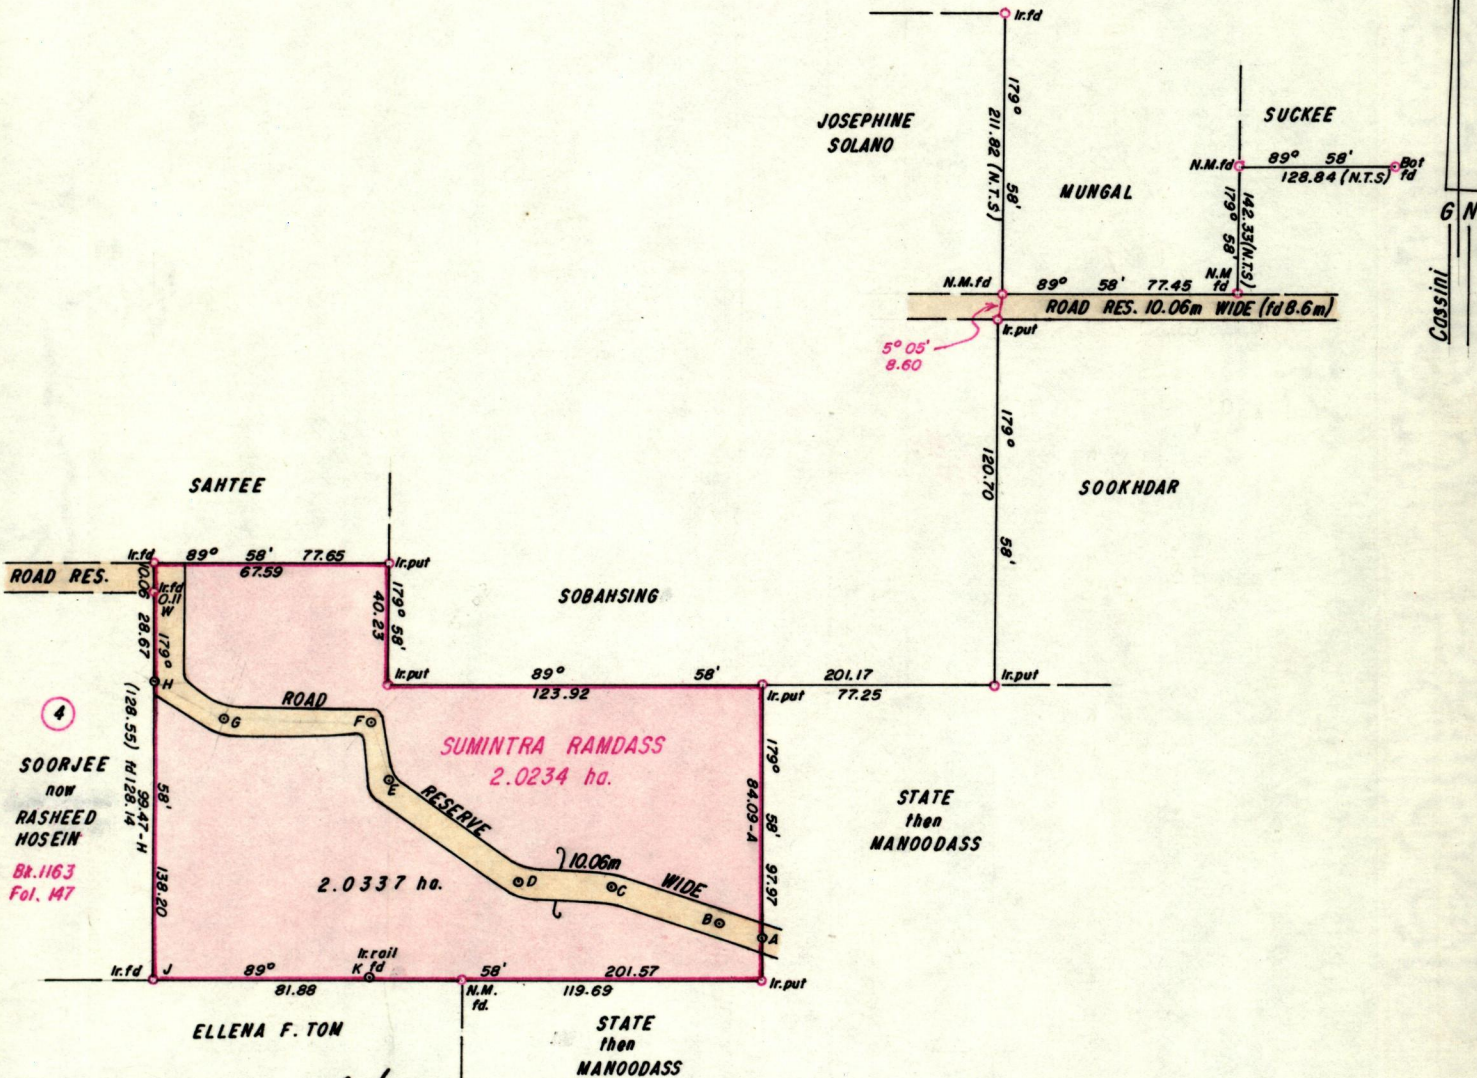

Approved

*Alwyn Thind*  
 Director of Surveys  
 89-08-29

J - K = 89° 26' - 71.45

Bearings are Cassini Grid based on Solar Observations.  
Note: To obtain compass bearings add/subtract minutes

SCALE 1/2500

Distances are in metres

PLAN of a Parcel of land coloured pink in the Ward of Chaguanas  
Containing two point zero, three, three, seven hectares.  
Surveyed by me, with due authority, in February 1989

I certify that I have complied with rule 76 under section 14(2)(d) of the  
Land Surveyors' Ordinance 1952, and that this plan is correct.

Checked by *GR 29/8/89*

*J. Manohar*  
Land Surveyor, Trinidad 17<sup>th</sup> APRIL 1989

Orig Survey Bk 232:299

