

No 24491


1145

192

R.P.O. Vol. 49  
C.T. Vol. 2845

Fol. 291  
Fol. 311

Ward of Manzanilla  
County of St. Andrew  
Cadastral Sheet 260 E.3.F.  
4/d

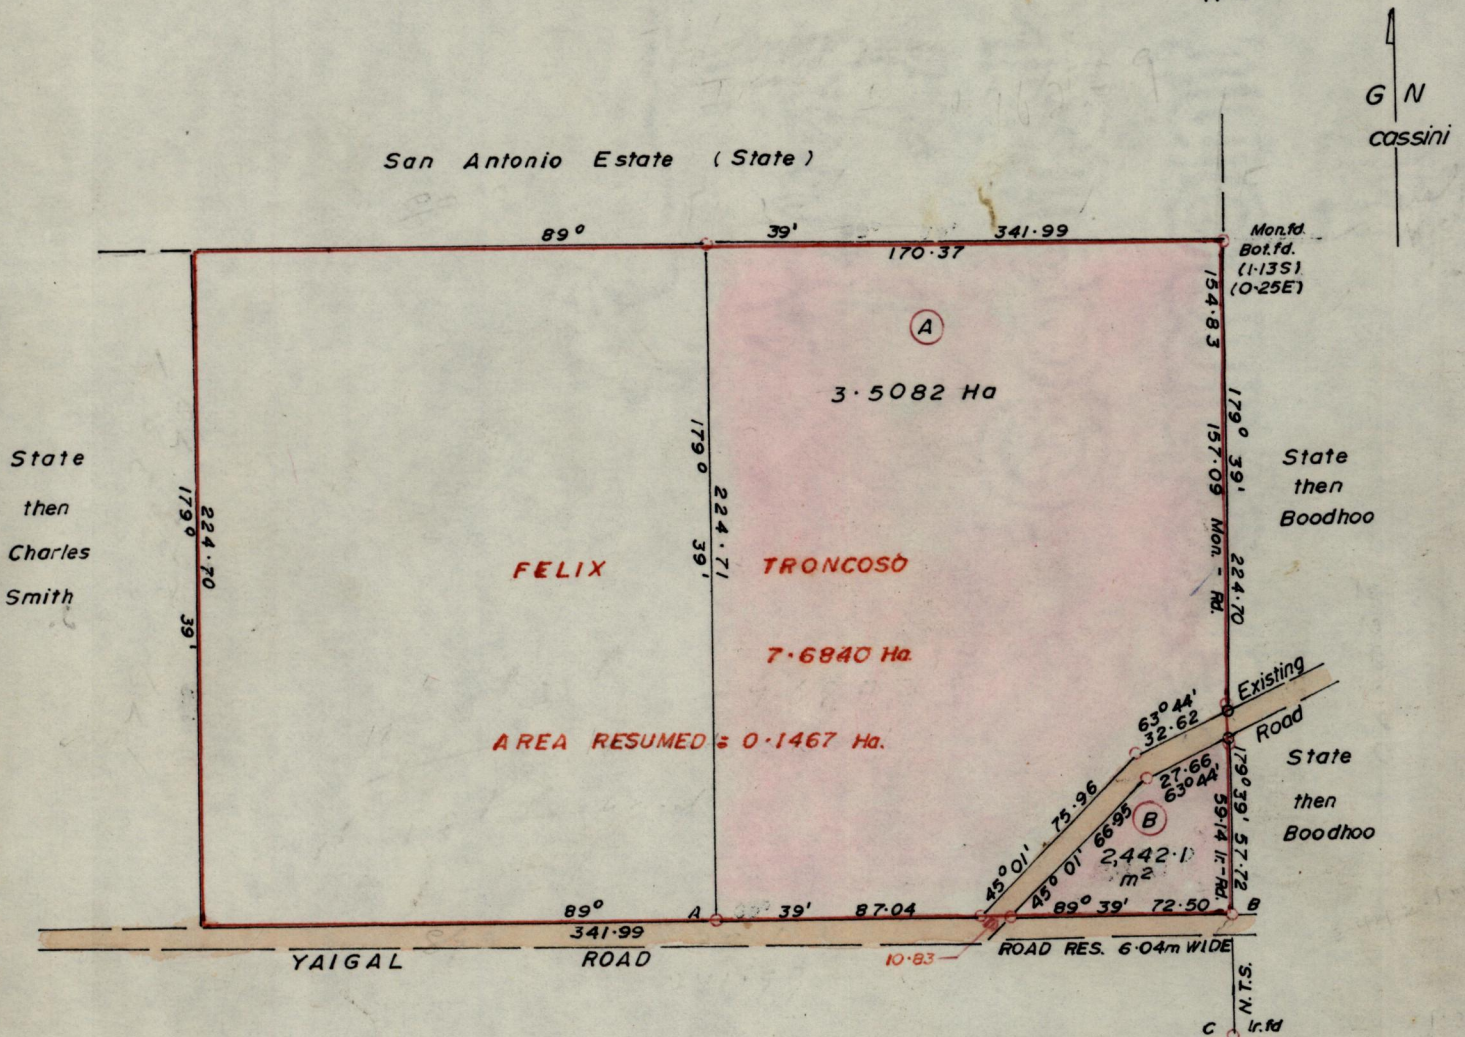

A - B 89° 39' 170.37  
B - C 180° 05' 82.71

Approved *[Signature]*  
Director of Surveys  
28/10.03

○ Denotes Iron put except where otherwise stated  
Note: To obtain compass bearings add/subtract

SCALE 1 : 2500  
minutes

Distances are in metres

PLAN of 2 Parcelsof land coloured pink in the Ward of Manzanilla  
Containing together three point seven five two four hectares.  
Surveyed by me, with due authority, in January, 1989.

I certify that I have complied with rule 76 under section 14(2)(d) of the  
Land Surveyors' Ordinance 1952, and that this plan is correct.

Checked by *[Signature]* 2/11/89. *[Signature]*  
Entered ..... Land Surveyor, Trinidad ..... 12-2 ..... 19.89