

Nº

24373

1145



193

R.P.O. Vol. 23
C.T. Vol. 2881

Fol. 285
Fol. 67

Ward of Chaguanas.
County of Caroni
Cadastral Sheet D.2.H.

$\frac{23 F}{4/c}$

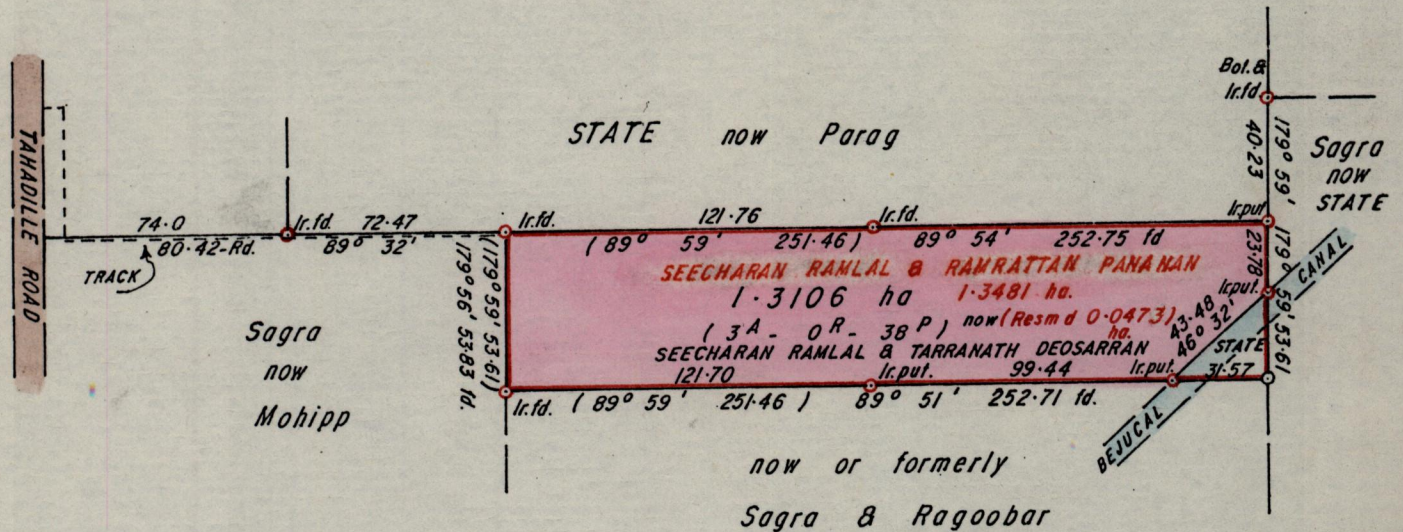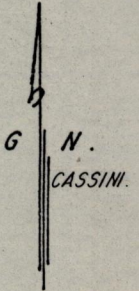

Approved

James Chale
Director of Surveys
sp. 10.03

Ref. Bk 717 fol. 105

SCALE 1:2500

Note: To obtain compass bearings add/subtract / minutes Distances are in metres.

PLAN of a Parcel of land coloured pink in the Ward of Chaguanas.

Containing one point three one zero six hectares.

Surveyed by me, with due authority, on 27th May 1989.

I certify that I have complied with rule 76 under section 14(2)(d) of the Land Surveyors' Ordinance 1952, and that this plan is correct.

Checked by *GR 19/89* *Alagui*

Entered Land Surveyor, Trinidad 20.06.1989