

1145

Ward of Siparia
County of St Patrick

194


R.P.O. Vol. 205
C.T. Vol. 1229

Fol. 119
Fol. 63

Cadastral Sheet G.18.J.
73C
3/6 & 3/d

GN

CASSINI

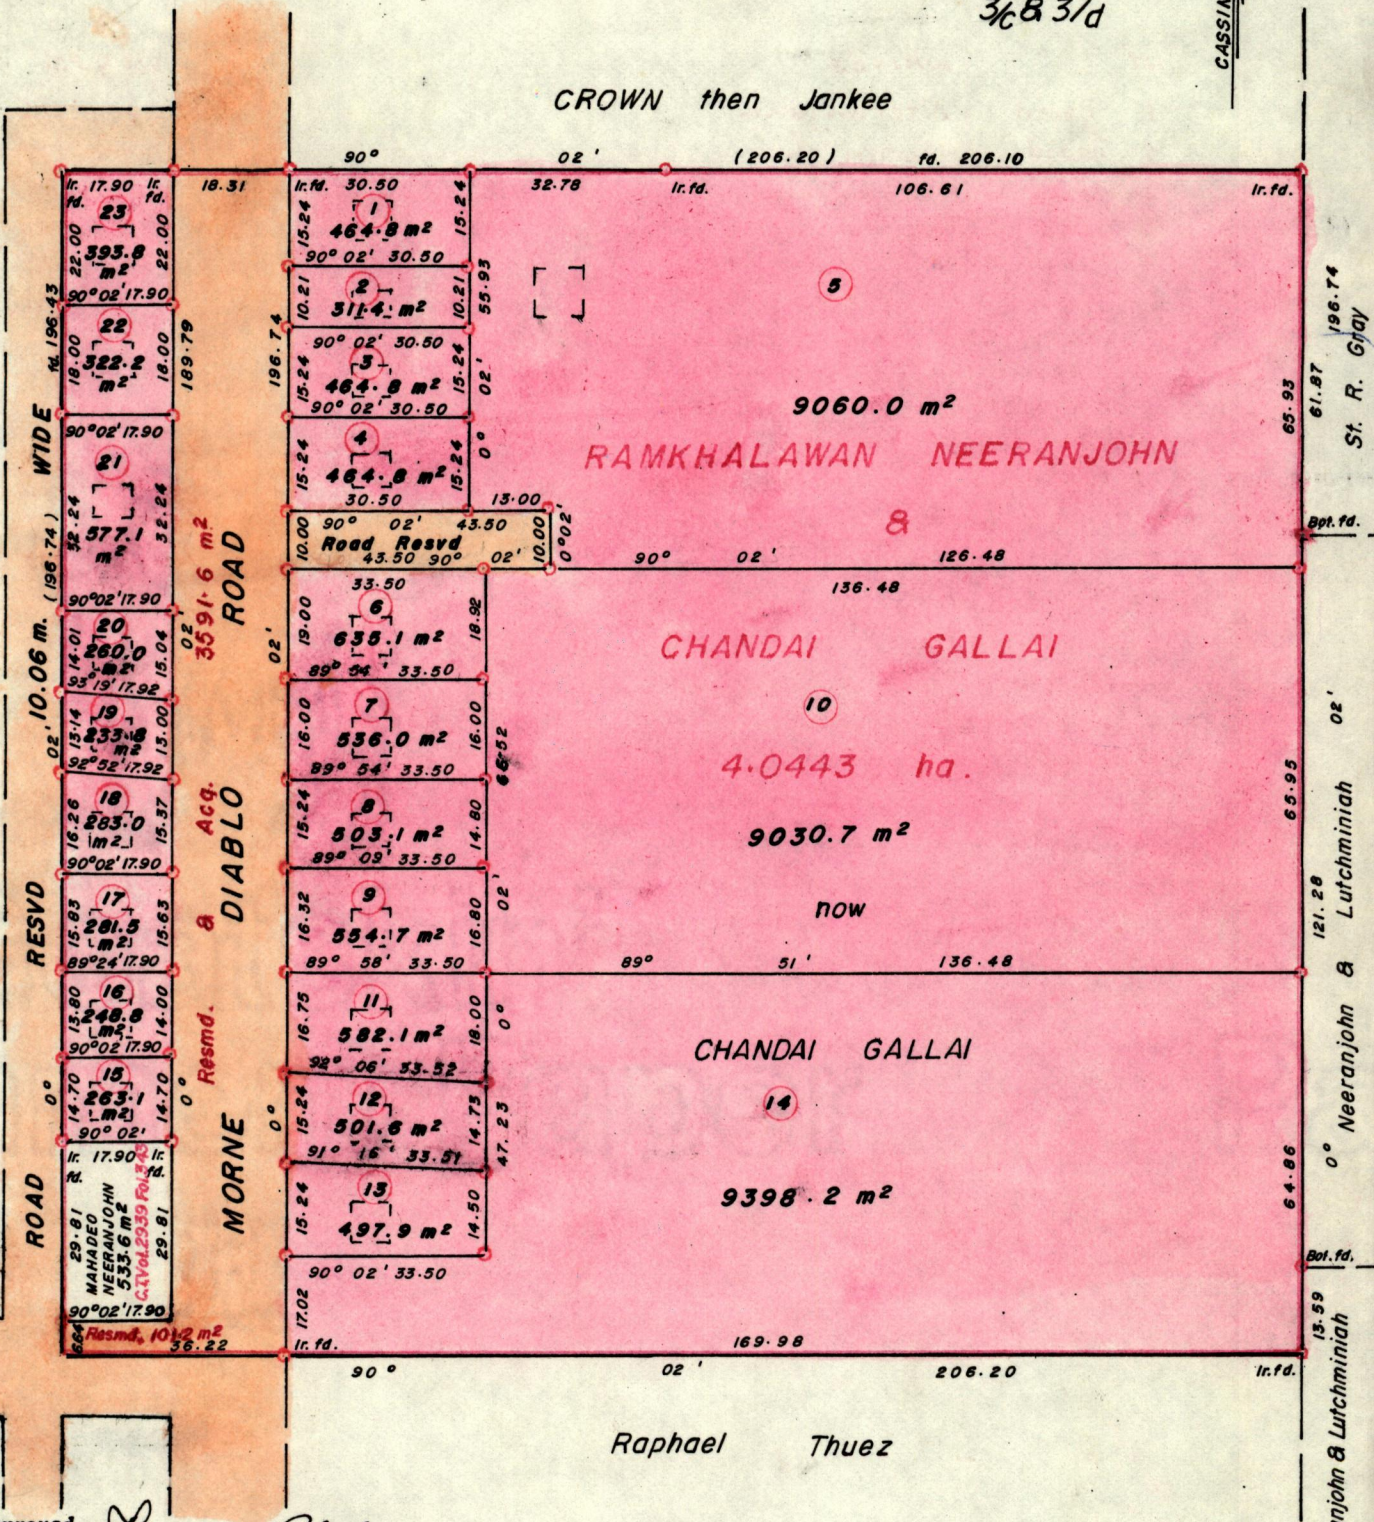

Approved *[Signature]*
Director of Surveys
29.10.07

○ Denotes Iron put, except otherwise stated

SCALE 1 : 1250

Note: To obtain compass bearings add/subtract 2 minutes Distances are in metres

PLAN of 23 Parcels of land coloured pink in the Ward of Siparia
Containing together thirty five thousand eight hundred and sixty eight point five sq. metres.
Surveyed by me, with due authority, in June 1988

I certify that I have complied with rule 76 under section 14(2)(d) of the
Land Surveyors' Ordinance 1952, and that this plan is correct.

Checked by *[Signature]* 8/9/88
Entered Land Surveyor, Trinidad 5/7/1988

Original Survey Bk 415:165

415

LOT	NAMES	Vol & Fol.
1	David Neeranjoh	3404:105
2	David Neeranjoh	3404:107
3	David Neeranjoh	3404:109
4	David Neeranjoh	3404:111
5	David Neeranjoh	3404:113
6	Roopnarine Neeranjoh	3404:121
7	Roopnarine Neeranjoh	3404:123
8	Roopnarine Neeranjoh	3404:125
9	Roopnarine Neeranjoh	3404:127
10	Roopnarine Neeranjoh	3404:129
11	Rudranauth Neeranjoh	3404:139
12	Rudranauth Neeranjoh	3404:141
13	Rudranauth Neeranjoh	3404:143
14	Rudranauth Neeranjoh	3404:145
15	Rudranauth Neeranjoh	3404:149
16	Rudranauth Neeranjoh	3404:147
17	Roopnarine Neeranjoh	3404:137
18	Roopnarine Neeranjoh	3404:135
19	Roopnarine Neeranjoh	3404:133
20	Roopnarine Neeranjoh	3404:131
21	David Neeranjoh	3404:119
22	David Neeranjoh	3404:117
23	David Neeranjoh	3404:115