
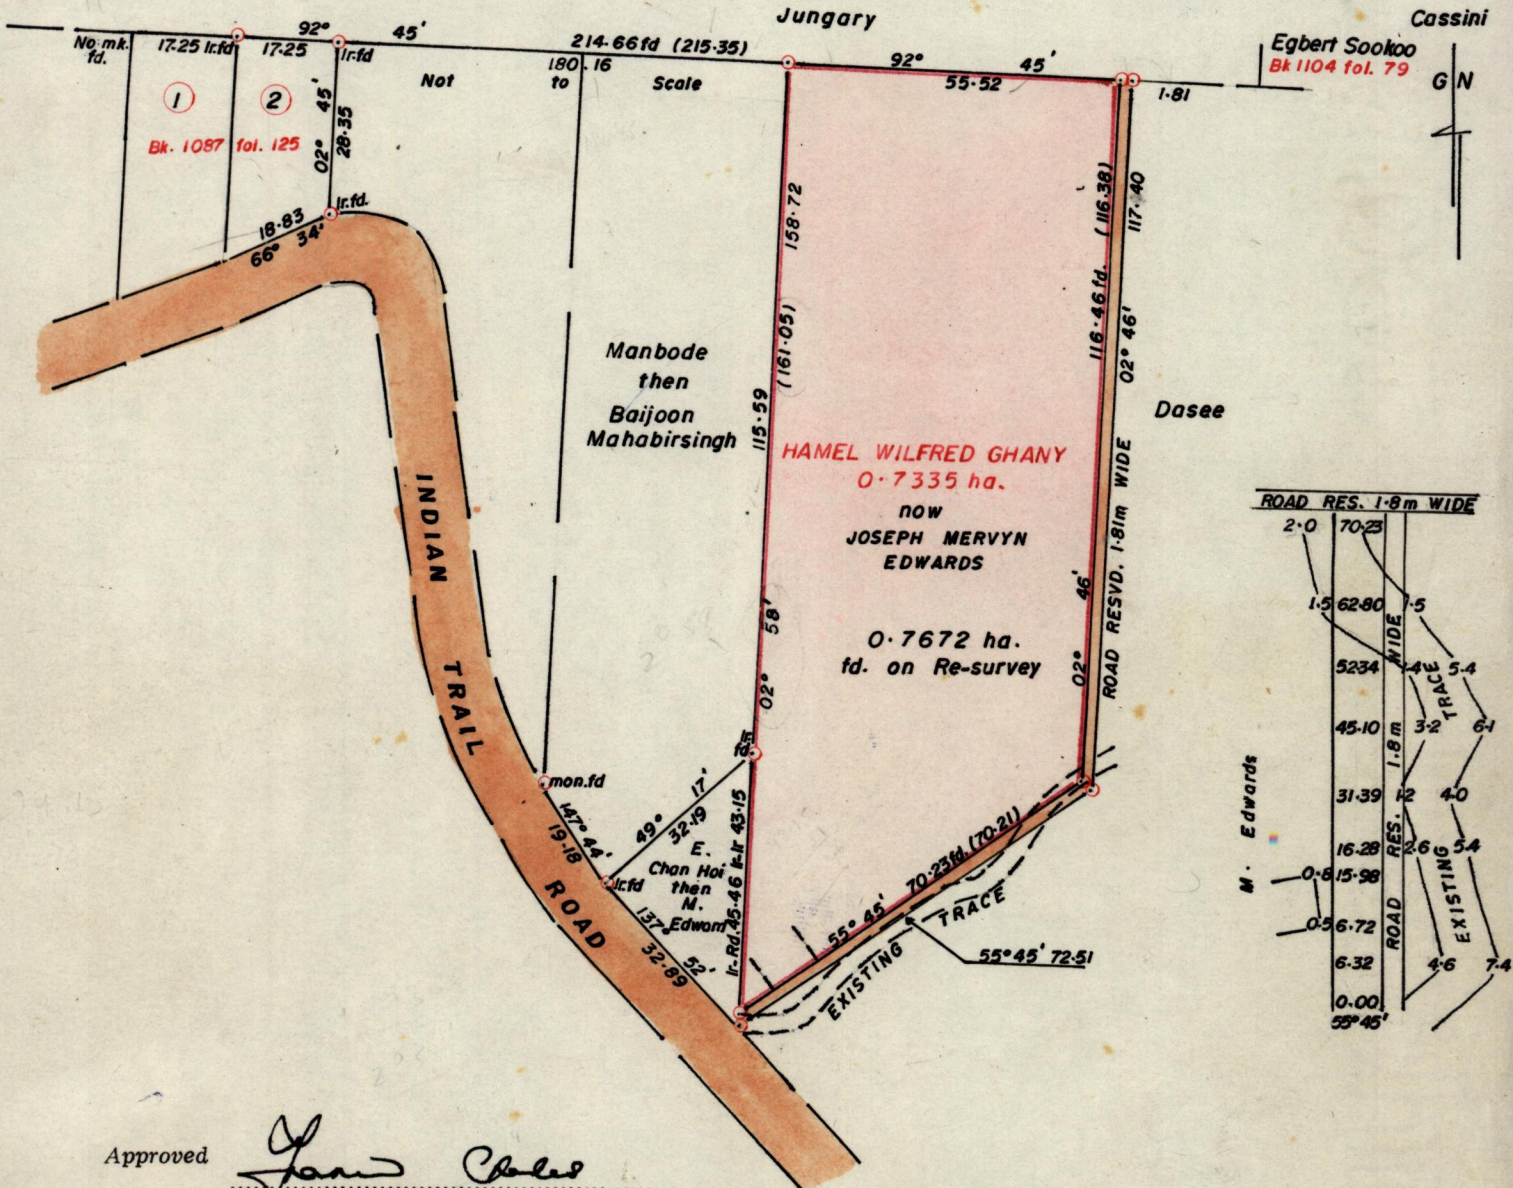


R.P.O. Vol. 214
C.T. Vol. 2474

Fol. 65
Fol. 375

Ward of Montserrat
County of Caroni
Cadastral Sheet D-18-E; 43F/275

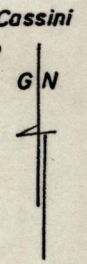

Approved

[Signature]
 Director of Surveys
 90.01.04

○ Denotes Iron put except stated otherwise.
 SCALE 1:1250

Note: To obtain compass bearings add/subtract minutes Distances are in metres

PLAN of a Parcel of land coloured pink in the Ward of Montserrat
 Containing zero point seven six seven two hectare
 Surveyed by me, with due authority, in December 1987

I certify that I have complied with rule 76 under section 14(2)(d) of the
 Land Surveyors' Ordinance 1952, and that this plan is correct.

Checked by *[Signature]* 4/9/87

[Signature]
 Land Surveyor, Trinidad 17th December 19.87.