


General Plan in RPO Vol.3195 fol. 257 B

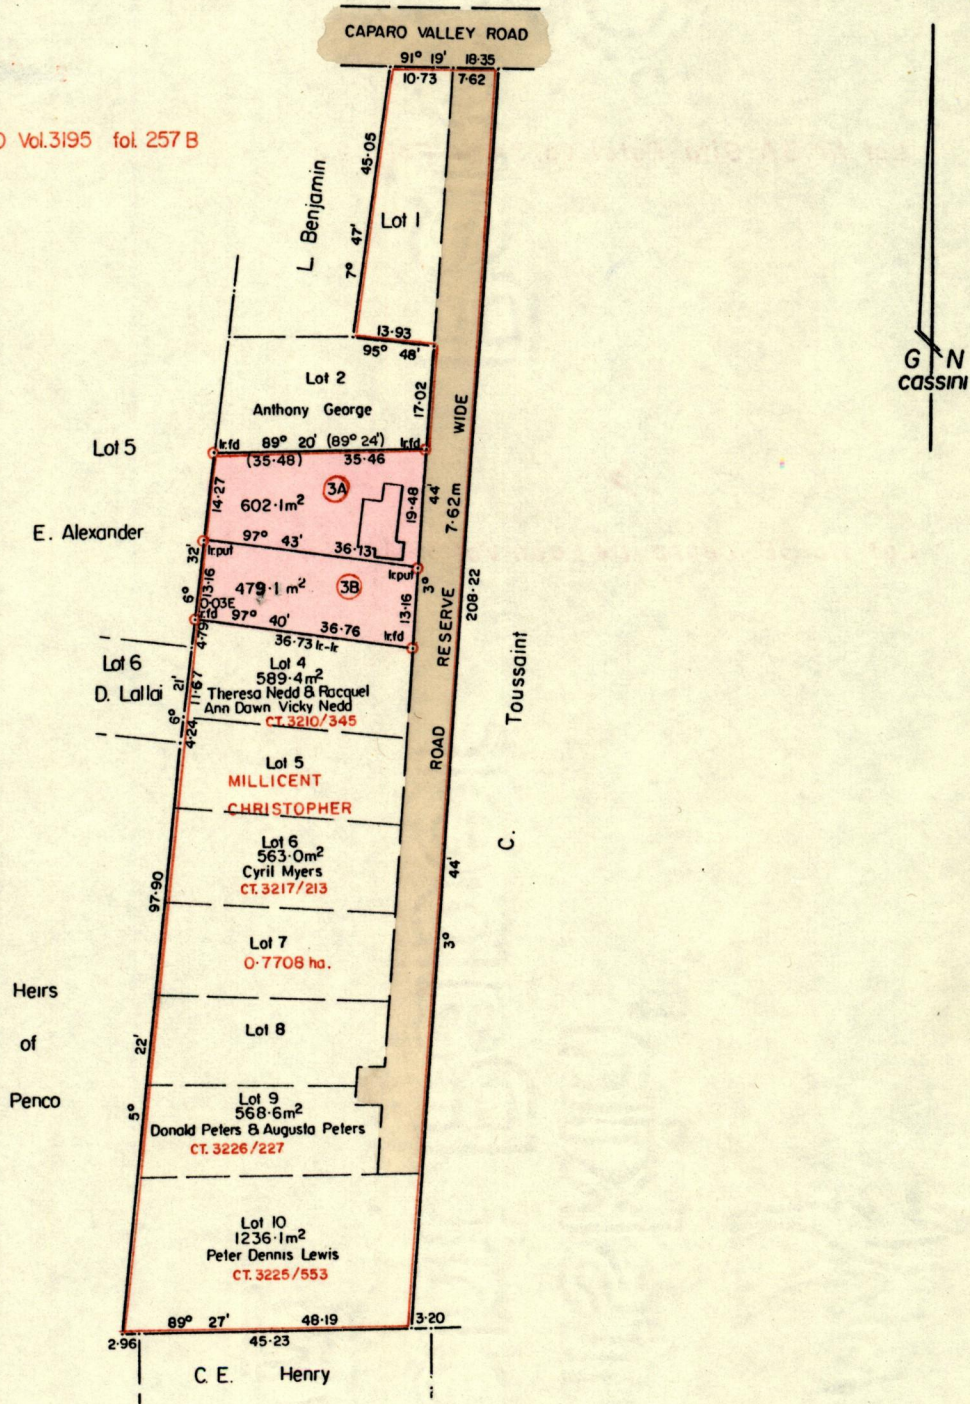

Approved

*Law Chalo*  
AP Director of Surveys  
90-01-12

SCALE 1/1250

Note: To obtain compass bearings add/subtract minutes Distances are in metres  
PLAN of 10 Parcels of land coloured pink in the Ward of Chaguanas  
Containing

Surveyed by me, with due authority, in May 1989

I certify that I have complied with rule 76 under Section 14 (2) (d) of the Land Surveyors' Ordinance 1952, and that this plan is correct.

Checked by *EC 13/10/89*

Entered.....

*J.R. Gardiner*  
Land Surveyor, Trinidad 28/9/1989

*Original Survey Bk. 1175:91*

*Lot No. 3A Sita Patel Vol 3461 Fol 227*

*Lot No. 3B. Debra De Leon Vol 3444 Fol 3*