


Heirs of Lopez

REMAINING PORTION (Oil Rights)

Cadastral Sheet D22.48E.E.

Mards of Couva & Pointe a Pierre
Counties of Caroni & Victoria

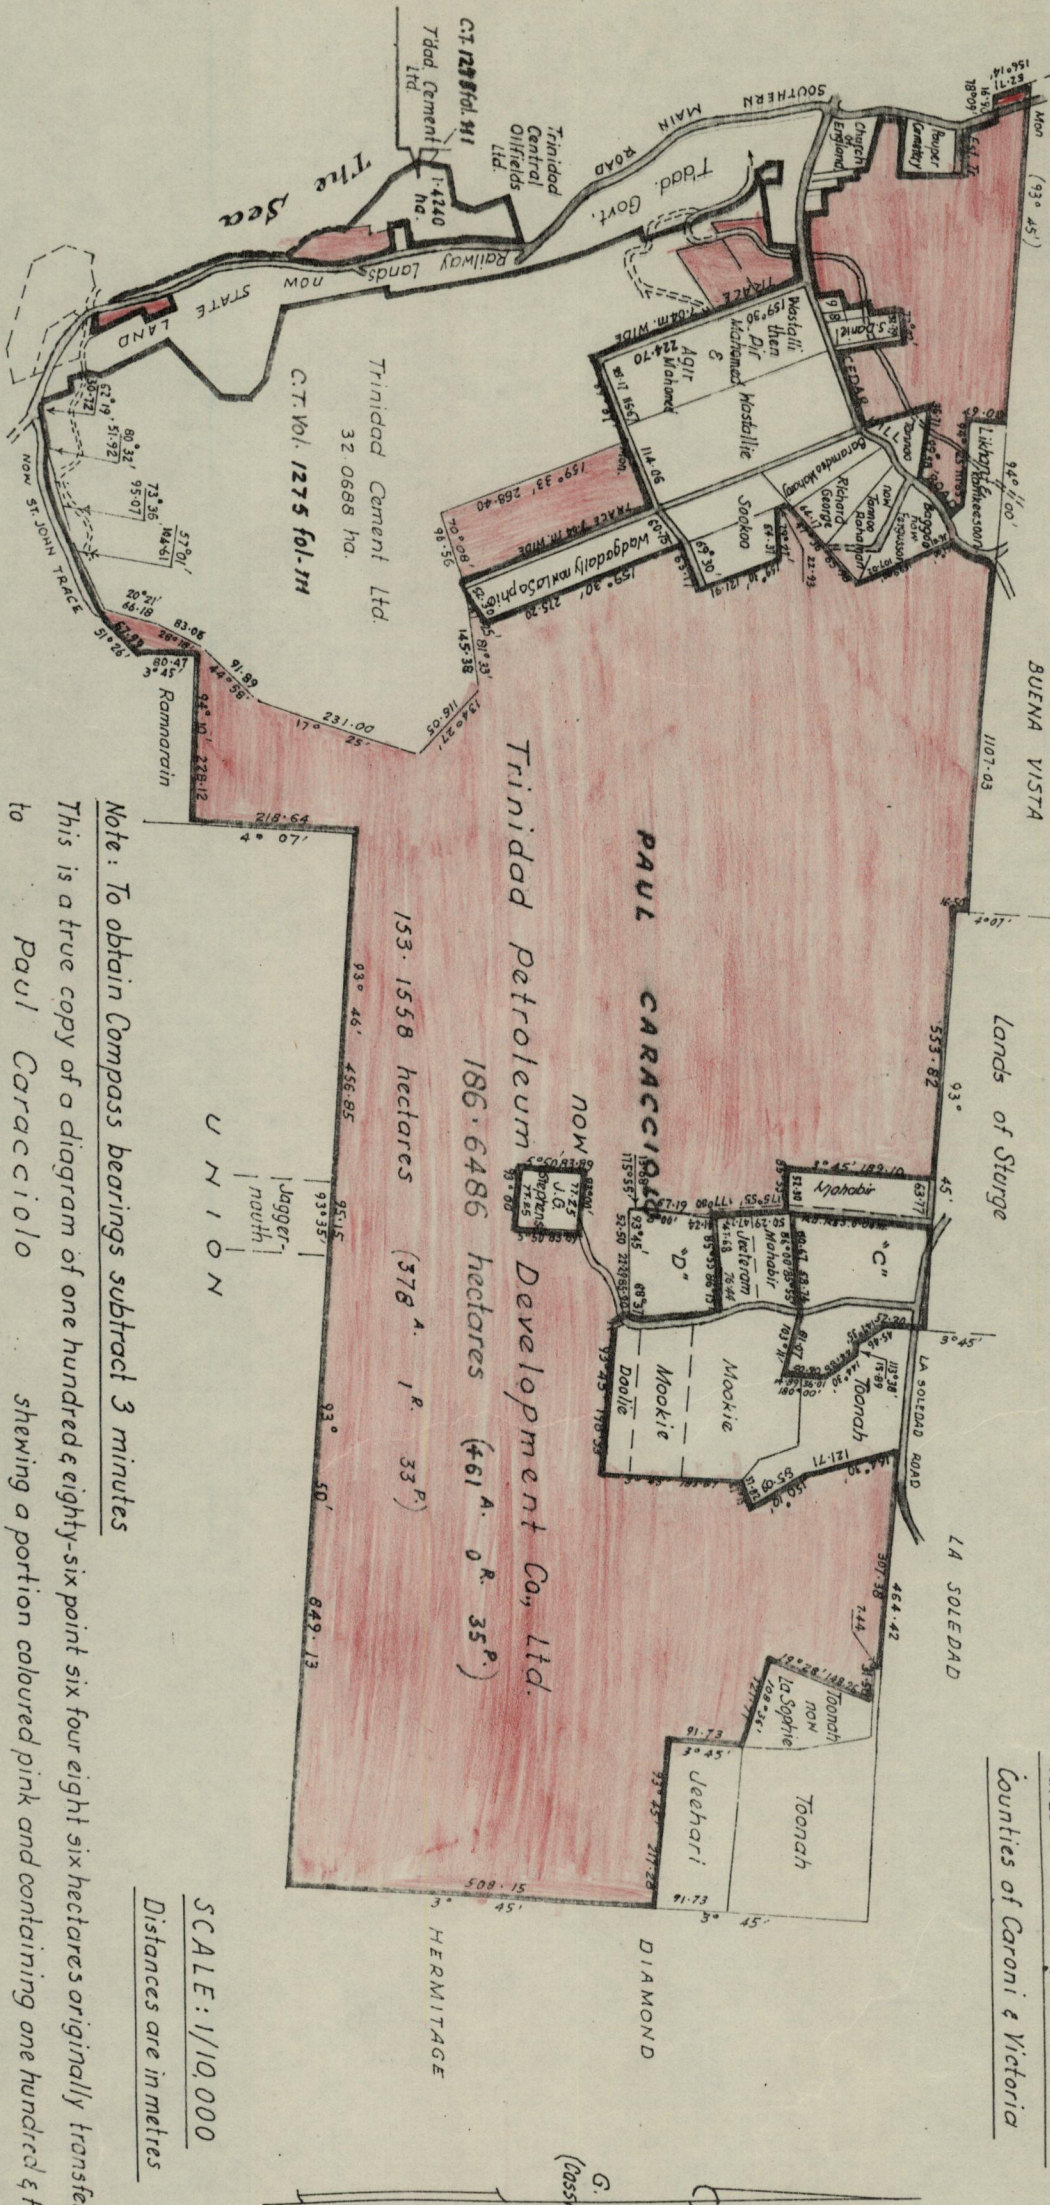

G. N.
(Cassini)

SCALE: 1/10,000
Distances are in metres

Note: To obtain Compass bearings subtract 3 minutes

This is a true copy of a diagram of one hundred & eighty-six point six four eight six hectares originally transferred to Paul Caracciolo shewing a portion coloured pink and containing one hundred & fifty-three point one five five eight hectares, being the remainder after two previous transfers of other portions of the Oil Rights: the dividing lines having been run in conformity with Rule 76 under Sec. 14(2)(d) of the Land Surveyors Ordinance 1952, and duly certified by the Director of Surveys.

Checked by *H.S. 55/107/115*

Entered on -----

Approved

Director of Surveys.

H.S. 55/107/115
25.7.17

J. R. Gardiner
Land Surveyor, Trinidad.

27/11/1984