

REMAINING PORTION

3438

R.P.O. Vol. 63 Fol. 247

C. of T. Vol. 2314 Fol. 27

Cadastral Sheet G. 13. B. & F. 63.F


Ward of Naparima

County of Victoria

1/a8c

355

1145

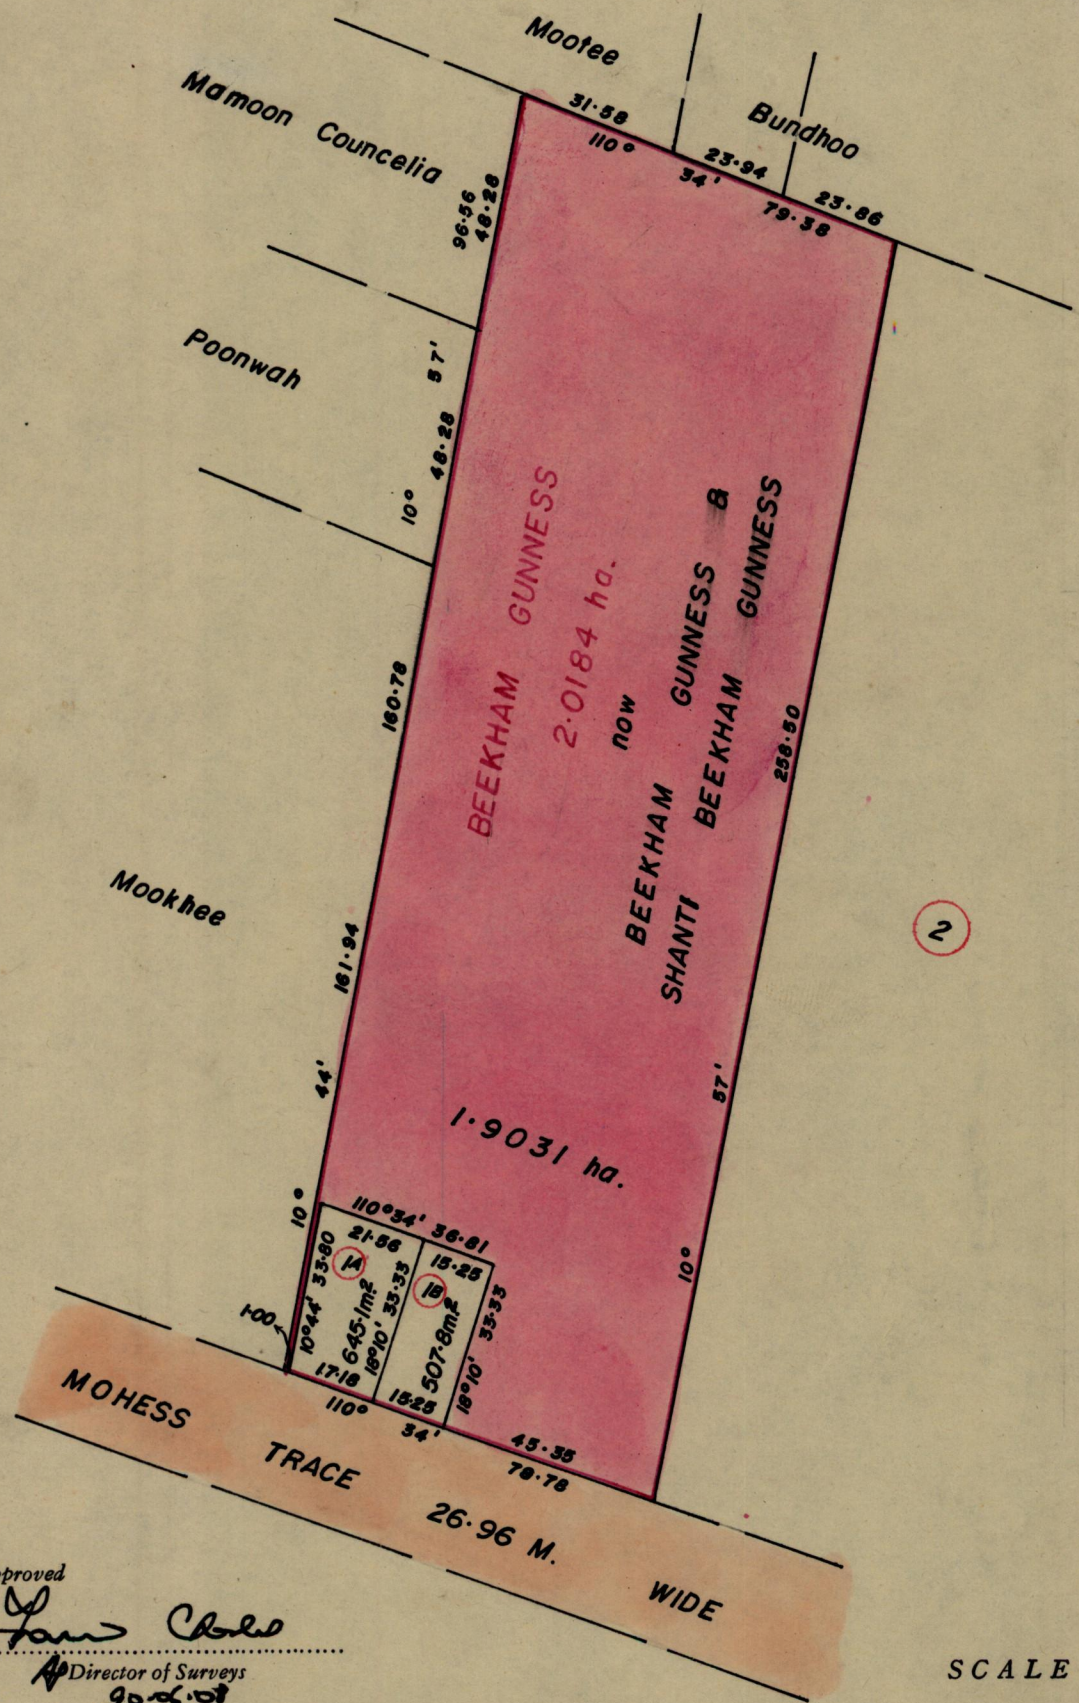

LOT #	NAMES	C.T. Vol.	Fol.
1A	RAYMOND SEELOCHAN & TARA BRIGLAL	3368	417
1B	JAIRAM BEDASIE & JAMOONIE BIDASIE	3336	73

Approved  
*[Signature]*  
 Director of Surveys  
 9/2/08

SCALE 1 : 1500.

Note : To obtain compass bearings <sup>add</sup> 2 minutes <sub>subtract</sub>

Distances are in metres .

This is a true copy of a diagram of two point zero one eight four hectares originally granted to BEEKHAM GUNNESS, shewing a portion coloured pink and containing one point nine zero three one hectares being the remainder after two (2) previous transfers of another portion of the land. 14(2)(d) of the Land Surveyors' Ordinance 1952 the dividing lines having been run in conformity with Rule 76 under Sec. 7 (a) of Cap. 27. No. 2 and duly certified

by the Director of Surveys.

Checked by  
Entered on

*[Signature]*  
 Land Surveyor, Trinidad, 20/4/1990