

No 22234

1145


371

(34 F)
2/C

R.P.O. Vol. 165
C.T. Vol.

Fol. 133
Fol.

Ward of San Rafael.
County of St. George
Cadastral Sheet D.10.M.

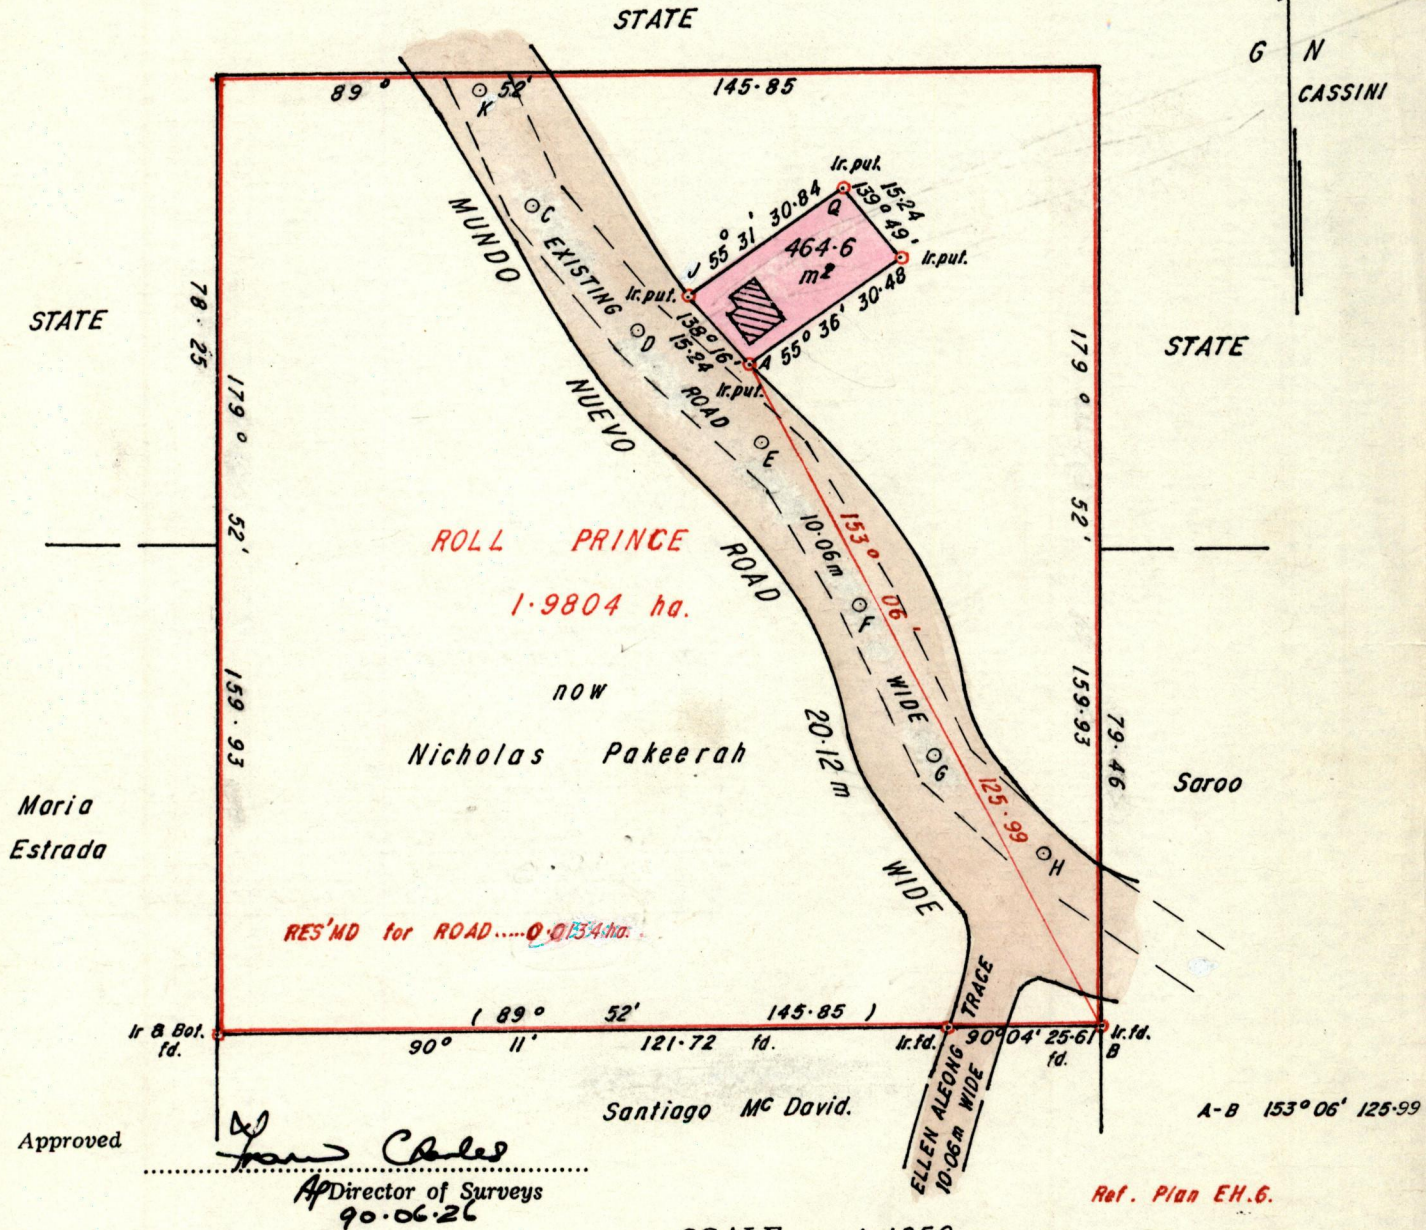

SCALE 1:1250

Note: To obtain compass bearings add/subtract 8 minutes Distances are in metres

PLAN of a Parcel of land coloured pink in the Ward of San Rafael
 Containing four hundred and sixty four point six square metres.
 Surveyed by me, with due authority, in June 1988 for Lakeeram Pakeerah.
 I certify that I have complied with rule 76 under section 14(2)(d) of the
 Land Surveyors' Ordinance 1952, and that this plan is correct.

Checked by *J. Ramcharan* 25/6/90

Lawrence Clarke
Land Surveyor, Trinidad 21ST October 1988

Entered

Orig Survey is Blk. 25 fol 249

NOTE-- BEARINGS ASSUMED

Orientation-- J - Q $90^{\circ} 00'$

REFERENCE
STA along C. of Existing Road.

J - K	$349^{\circ} 31'$	48.20
J - C	$337^{\circ} 00'$	30.00
J - D	$270^{\circ} 00'$	10.00
J - E	$188^{\circ} 24'$	27.88
J - F	$186^{\circ} 35'$	62.62
J - G	$186^{\circ} 49'$	86.40
J - H	$183^{\circ} 11'$	109.76 (To Road Junction.)

1145/371