

No 21336

1145


416

R.P.O. Vol. 420.
C.T. Vol. 2440.
S/O. No. 201/17.

Fol. 457.
Fol. 395.

Cassini
61N

Ward of Matura.
County of St. David.
Cadastral Sheet 16B. C. 13. H. & G.
3/b

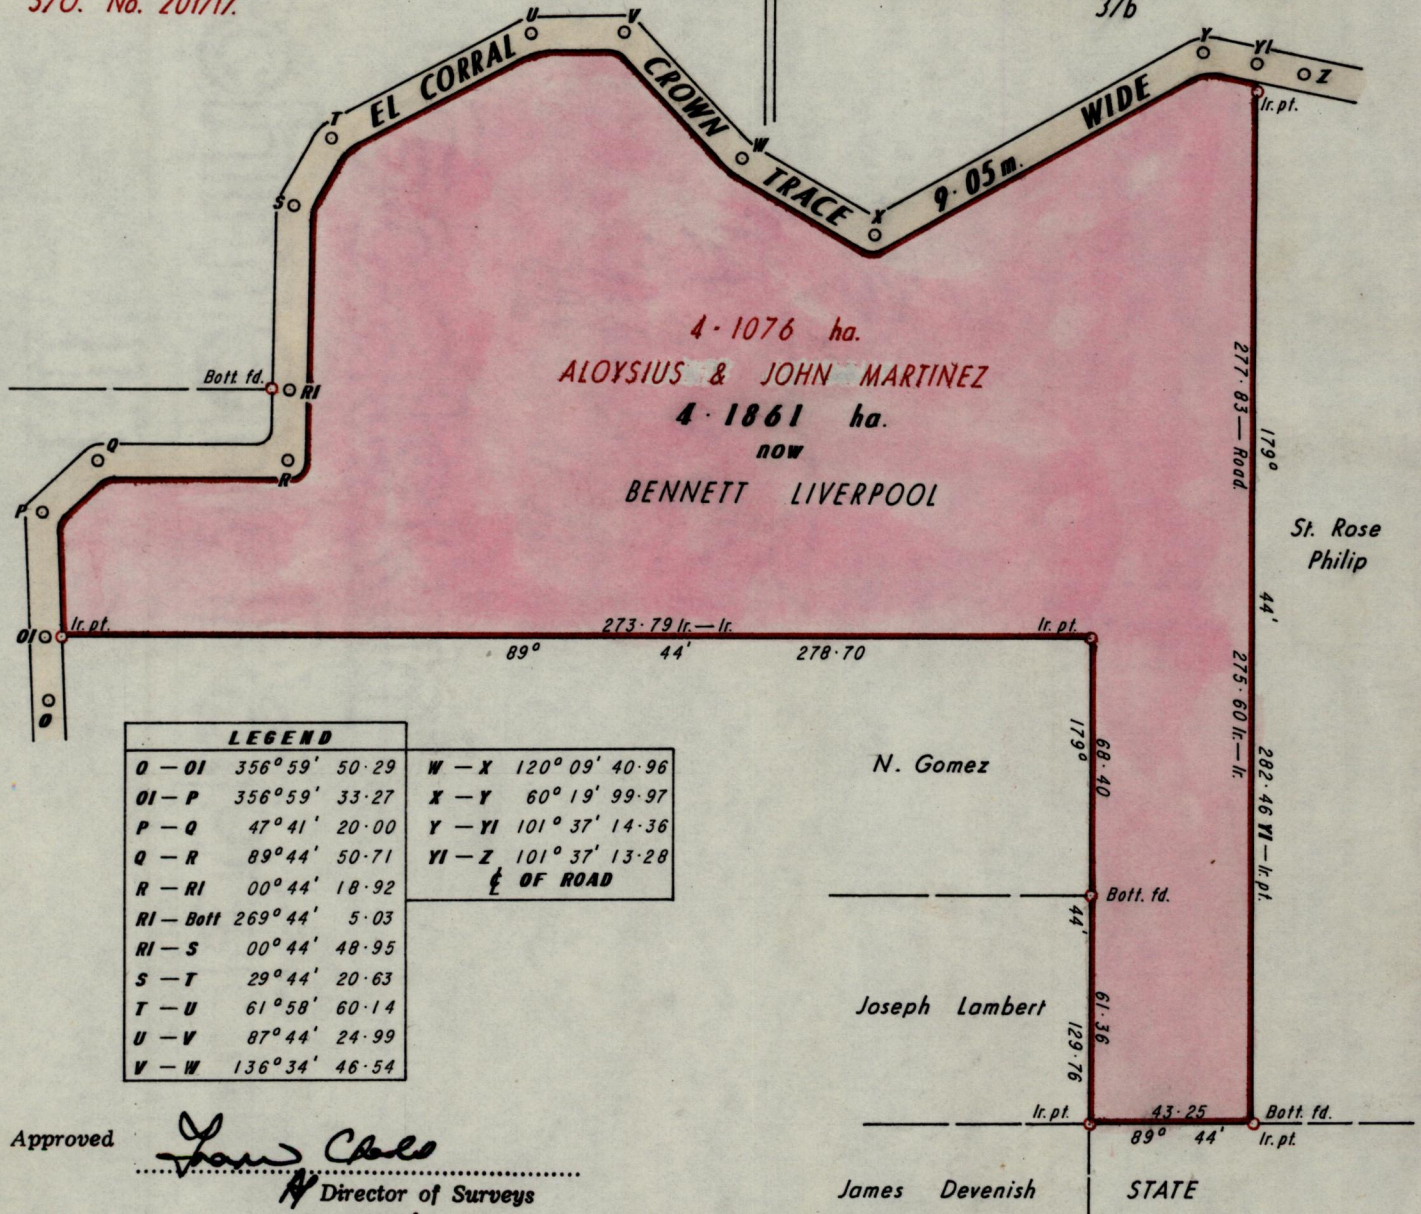

LEGEND					
O — OI	356° 59'	50.29	W — X	120° 09'	40.96
OI — P	356° 59'	33.27	X — Y	60° 19'	99.97
P — Q	47° 41'	20.00	Y — YI	101° 37'	14.36
Q — R	89° 44'	50.71	YI — Z	101° 37'	13.28
R — RI	00° 44'	18.92	1/2 OF ROAD		
RI — Bott	269° 44'	5.03			
RI — S	00° 44'	48.95			
S — T	29° 44'	20.63			
T — U	61° 58'	60.14			
U — V	87° 44'	24.99			
V — W	136° 34'	46.54			

Approved Yand Cholo
Director of Surveys
91.02.0

SCALE 1 : 2000.

Note : To obtain compass bearings \blacksquare /subtract 16 minutes Distances are in metres.

PLAN of a Parcel of land coloured pink in the Ward of Matura.
Containing four point one eight six one hectares.

Redefined by me, with due authority, in August 1989.

I certify that I have complied with rule 76 under section 14(2)(d) of the Land Surveyors' Ordinance 1952, and that this plan is correct.

Checked by S. Camacho 1/2/91 Winiton Ramona

Entered Land Surveyor, Trinidad 12th February 1990 and Tobago