

No 21237


1145

429

R.P.O. Vol. 84
C.T. Vol. 1936

Fol. 385
Fol. 393

Ward of Siparia
County of St Patrick
Cadastral Sheet $\frac{63E}{4/c}$ G.12.P

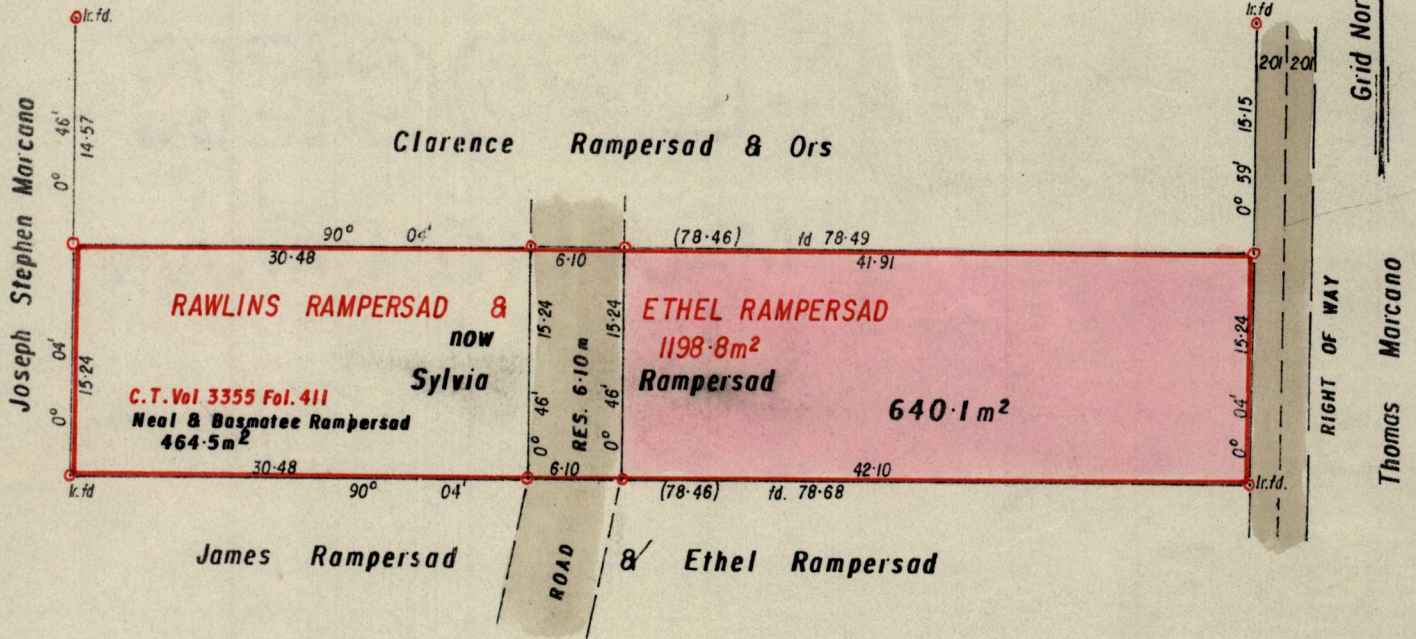

GEORGE N. AQUI
LAND SURVEYOR
28 LA ESTANCIA DRIVE,
DIEGO MARTIN
Telephone: 637-9468

Approved

Lawrence Charles

Director of Surveys
91-02-19

SCALE 1:500

Note: To obtain compass bearings ~~add~~/subtract 3 minutes Distances are in metres

PLAN of a Parcel of land coloured pink in the Ward of Siparia

Containing six hundred and forty point one square metres

Surveyed by me, with due authority, in July 1990

I certify that I have complied with rule 76 under section 14(2)(d) of the Land Surveyors' Ordinance 1952, and that this plan is correct.

Checked by *Grancharova* 5/2/91

Entered

Land Surveyor, Trinidad and Tobago

George N. Aquino
24th October 1990