


1145

438

R.P.O. Vol. 76
C.T. Vol. 2871

Fol. 305
Fol. 503

Cadastral Sheet D.2.H. 23F
Ward of Chaguanas
County of Caroni

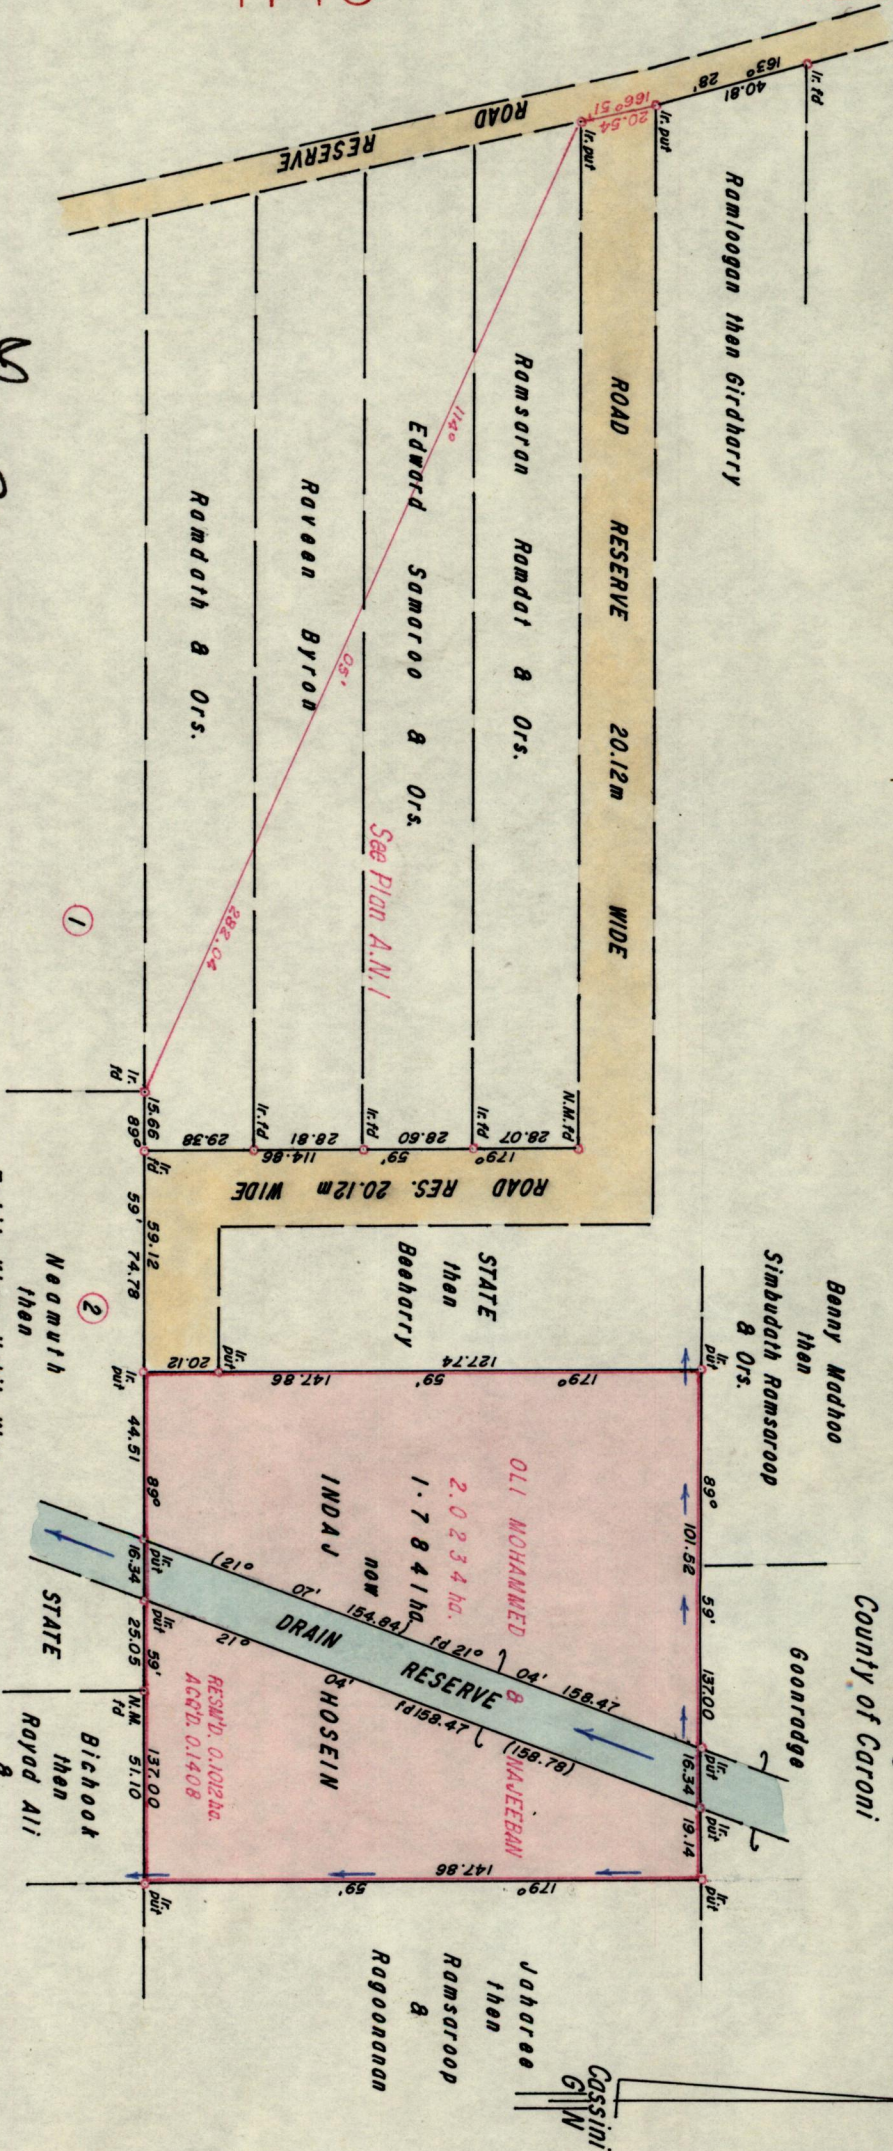

Approved: *John Charles*
 Director of Surveys 9/3/07
 SCALE 1:1000

Bearings are based on solar observations
 Distances are in Metres
 PLAN of a Parcel of land coloured pink in the Ward of Chaguanas
 Containing one point seven eight four one hectares
 Surveyed by me with due authority in February 10th 1991
 I certify that I have compiled with rule 76 under section 14 (2)(d) of the
 Land Surveyors Ordinance 1952 and that this plan is correct.

Checked by: *A. B. S. 6/3/91*
Ganeshdas Ramcharan
 Entered: *25/2/91*
 Land Surveyor, Trinidad & Tobago