

REMAINING PORTION

R.P.O. Vol. 59

Fol. 319

1145

Cadastral Sheet G. 13. B.


63.F. 4(30)  
1/a.

C. of T. Vol. 1450

Vol. 419

Ward of Naparima

County of Victoria

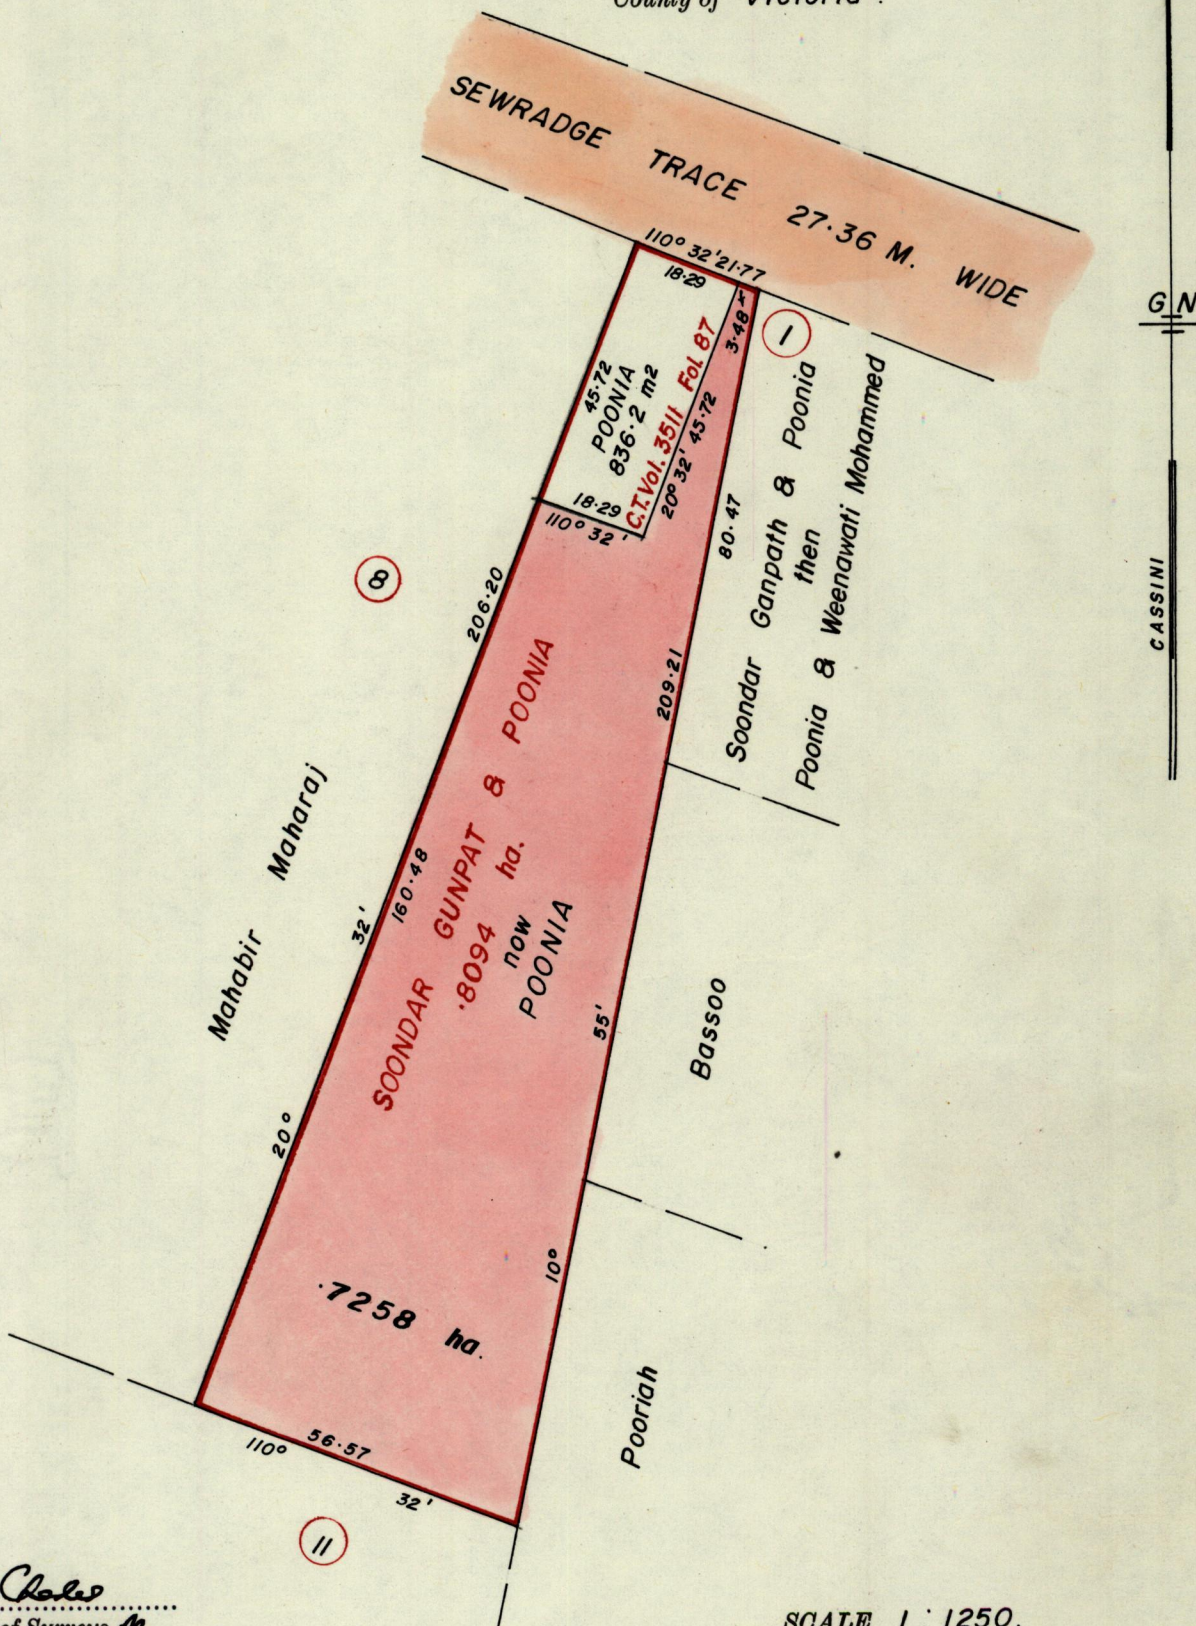

Approved

*Law Chales*  
Director of Surveys  
95.09.13

Note: To obtain compass bearings ~~add~~ 2 minutes subtract

SCALE 1 : 1250.

Distances are in metres.

This is a true copy of a diagram of point eight zero nine four hectare originally transferred granted to SOONDAR GUNPAT & POONIA, shewing a portion coloured pink and containing point seven two five eight hectare being the remainder after one (1) previous transfer of another portion of the land. 14(2)(d) of the Land Surveyors' Ordinance 1952 the dividing lines having been run in conformity with Rule 76 under Sec. 7(d) of Cap. 27. No. 2 and duly certified by the Director of Surveys.

Checked by *M. S. 17 March 95*

Entered on

LANDS AND SURVEYS VAULT RECORDS

*Pallicharan*

Land Surveyor, Trinidad, 7/2/1995