

REMAINING PORTION

R.P.O. Vol. 131

Fol. 181

State then Byroo

Cadastral Sheet G.18.C.

C. of T. Vol. 1078



Vol. 33

1145

Ward of Siparia

County of St. Patrick

57

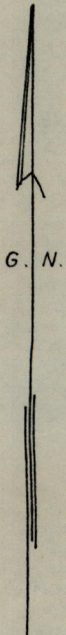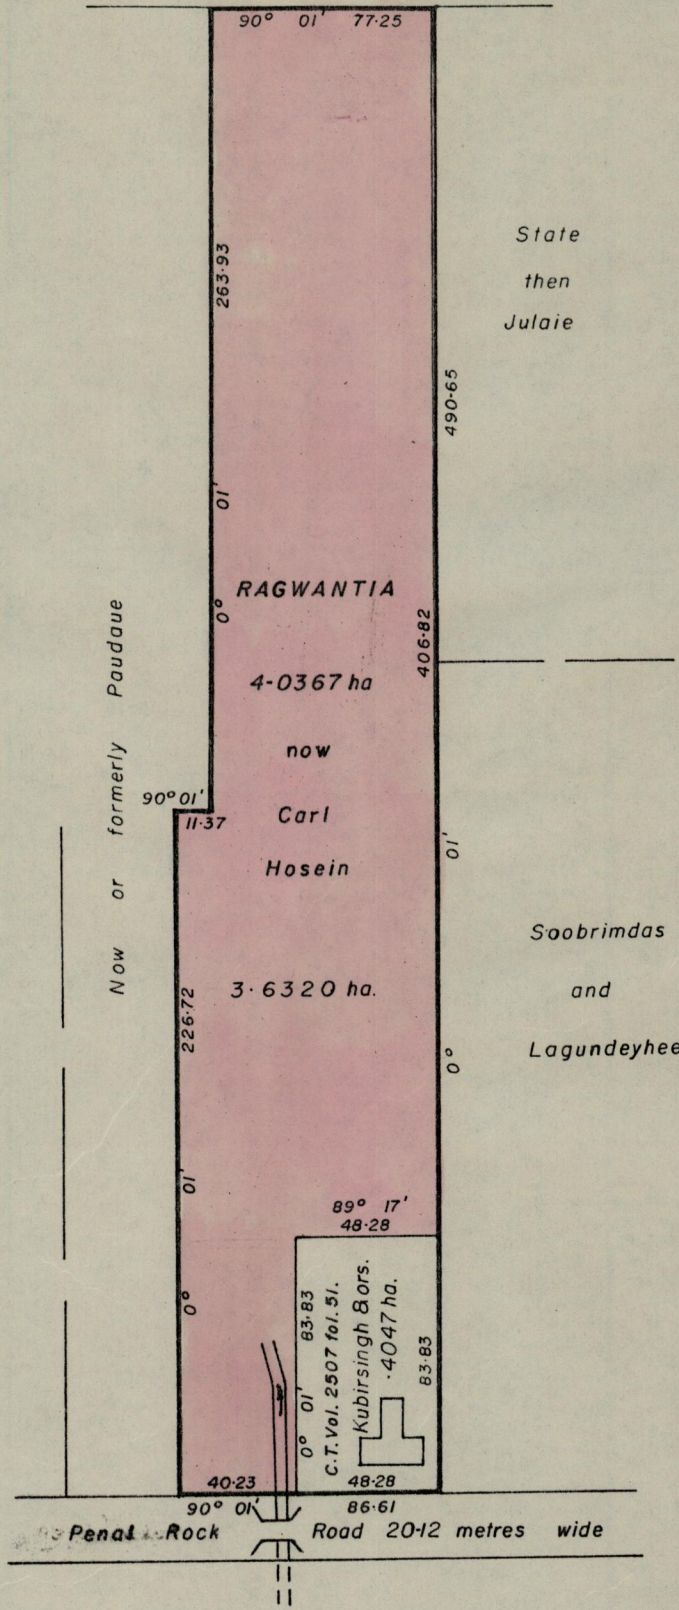

Approved

*Alberto J. King*  
 Director of Surveys  
 85.12.16

SCALE 1 - 2500

Note: To obtain compass bearings

add / subtract 1 minute

Distances are in metres

This is a true copy of a diagram of Four point zero three six seven hectares originally transferred to RAGWANTIA, shewing a portion coloured pink and containing Three point six three two zero hectares being the remainder after one previous transfer of another portion of the land. 14(2)(d) of the Land Surveyors Ordinance 1952, the dividing lines having been run in conformity with Rule 76 under Sec. 14(d) of Cap. 27, No. 2 and duly certified by the Director of Surveys.

Checked by *AD* 85-12-16

Entered on

*Alberto J. King*  
 Land Surveyor, Trinidad, 15 September 1951