


R.P.O. Vol. 26 fol. 147
 C.T. Vol. 34 fol. 497
 Remaining Portion Plan in C.T. Vol. 1481 fol. 30A
 See Bk. 936 : 211

1145

Cadastral Sheet $\frac{24D}{3/a}$, D. 3. A.
 Ward of Cunupia
 County of Caroni

664

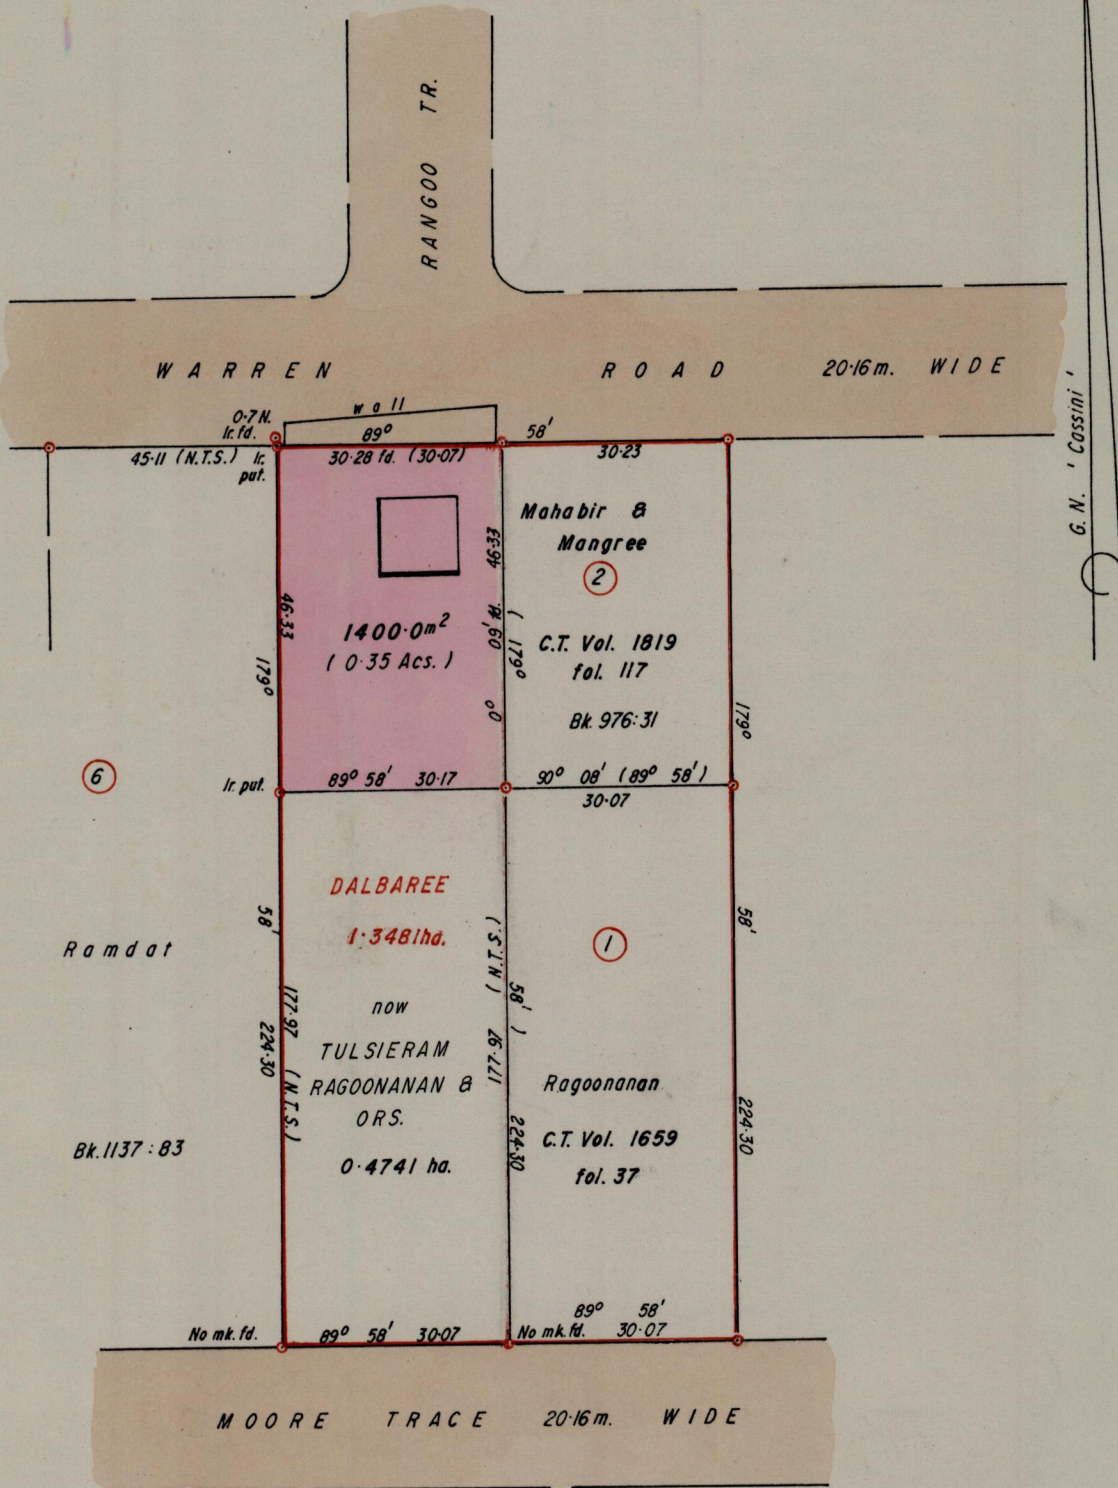

Approved *[Signature]*
 Director of Surveys
 95.11.23

Scale - 1 / 1000
 Distances are in metres

○ Denotes Iron found unless otherwise stated.
 Bearings are Cassini based on Solar Observations.

PLAN of a parcel of land coloured pink in the Ward of Cunupia
 Containing fourteen hundred point zero square metres

Surveyed by me with due authority on the 26th February, 1995.

I certify that I have complied with rule 76 under section 14 (2) (d) of the
 Land Surveyors Ordinance 1952, and that this plan is correct.

Checked by *[Signature]* 22/11/95
 Ent. on *[Signature]* Land Surveyor, Trinidad & Tobago 1st August 1995