


R.P.O. Vol. 132  
C.T. Vol. 3152

Fol. 243  
Fol. 201

Ward of Siparia  
County of St. Patrick  
Cadastral Sheet G.11.C. 62F  
2/b

1145  
720

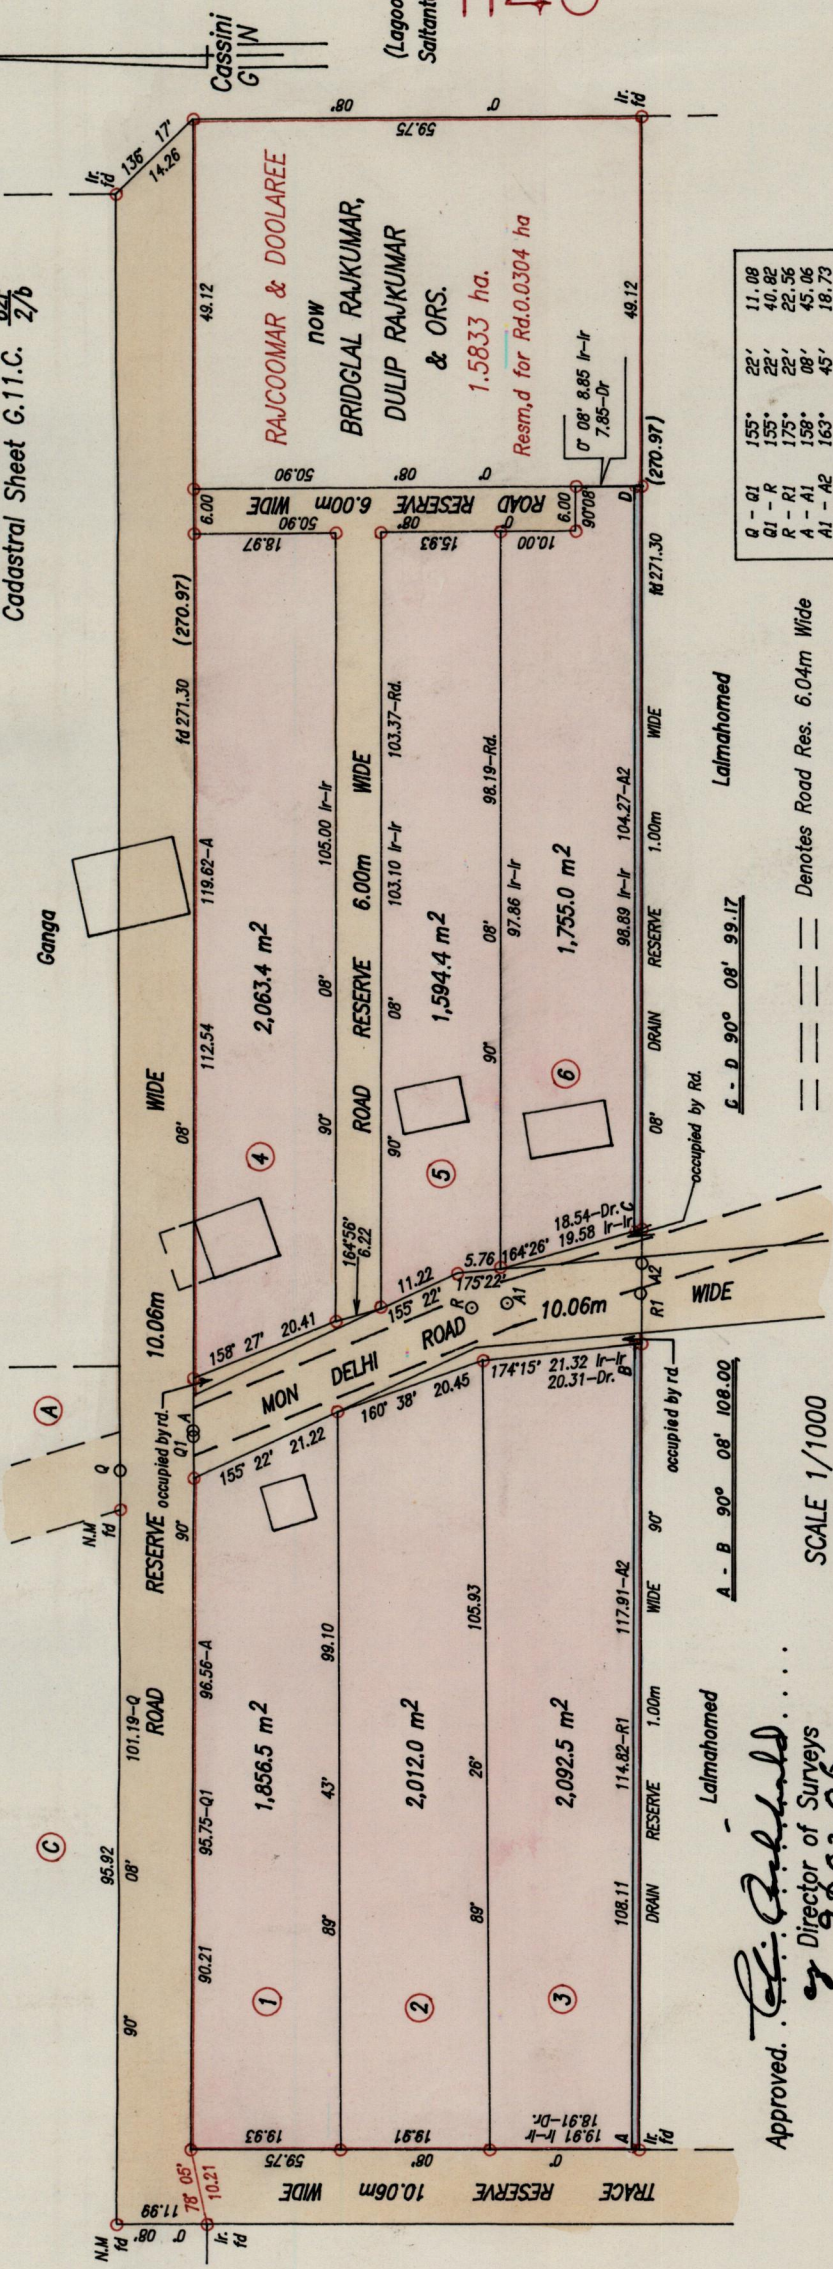

Approved. *[Signature]*  
Director of Surveys  
780308

Denotes Iron put except otherwise stated

Bearings are based on solar Observations

PLAN of 6 Parcels of land coloured pink in the Ward of Siparia

Containing together one point one three seven four hectares

Surveyed by me, with due authority, in July 13th. & 15th. 1994

I certify that I have complied with rule 76 under section 14(2)(d) of the Land Surveyor's Ordinance 1952, and that this plan is correct.

Checked by. *[Signature]*  
01/03/96.

Entered . . . . .  
Land Surveyor, Trinidad & Tobago. 14/8/95

GANESH DATH RAMCHARITAR  
LAND SURVEYOR

Note: Line Q-Q1 & Q1-R1 represents Center Line of Mon Delhi Rd. 10.06m Wide  
Line A-A1 & A1-A2 represents Center Line of Road Reserve 6.04m Wide  
VIDE: PLAN A.E. 52  
BK. 712 : 34

SCALE 1/1000  
Distances are in Metres.