


1145

729

R.P.O. Vol. Fol.
C.T. Vol. 3024 Fol. 367

Ward of Ortoire
County of Victoria
Cadastral Sheet G.5.J. ^{54E}/_{2/c}

See Bk.1227 Fol.9

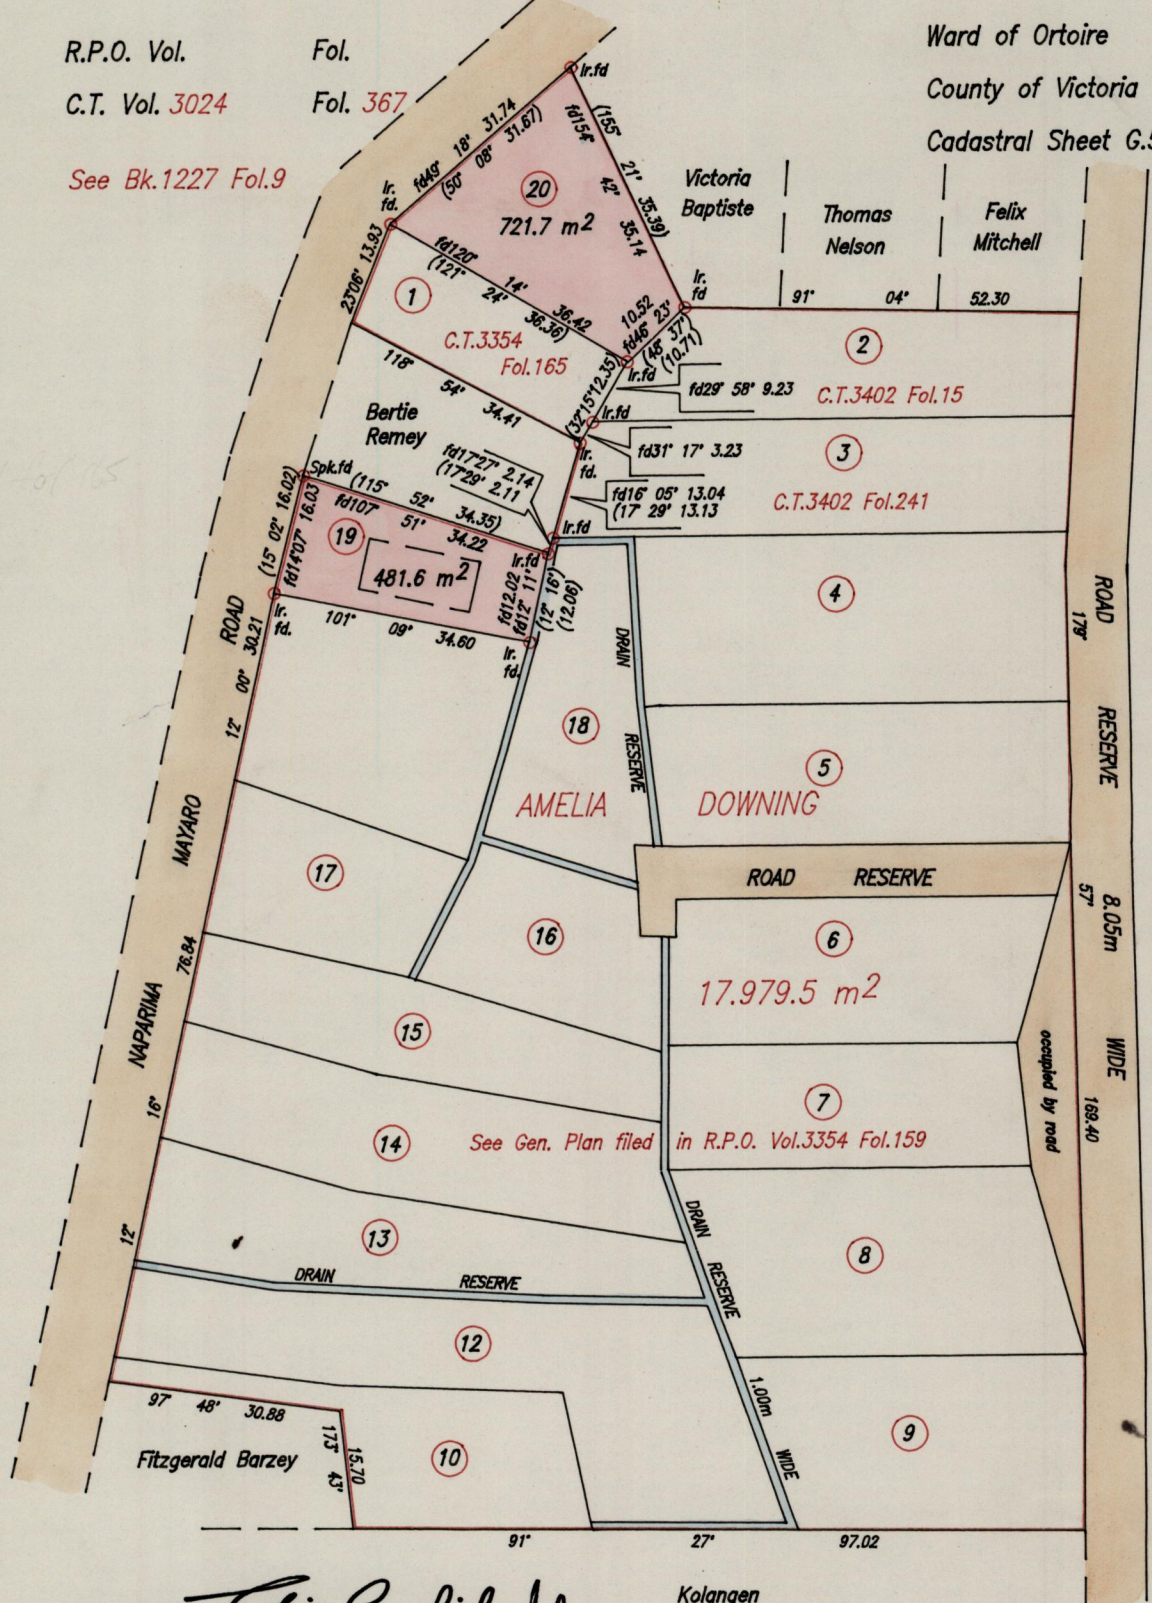

Cassini
G I N

Approved. *C. Archibald*
Director of Surveys

SCALE 1/1000
Distances are in Metres

Bearings are based on Solar Observations
PLAN of 2 Parcels of land coloured pink in the Ward of Ortoire
Containing together one thousand two hundred and three point three square metres
Surveyed by me, with due authority, in September 1995
I certify that I have complied with rule 76 under section 14(2)(d) of the
Land Surveyor's Ordinance 1952, and that this plan is correct.

Checked by. *W. R. M. L.*

Entered Land Surveyor, Trinidad & Tobago. 5 / 2 19. 96

