


25 C
4/c

now or formerly
Luckia.

STATE
then
John Alexander

Saimsingh
now
Birgmoahansingh.
&
Sukhiya.

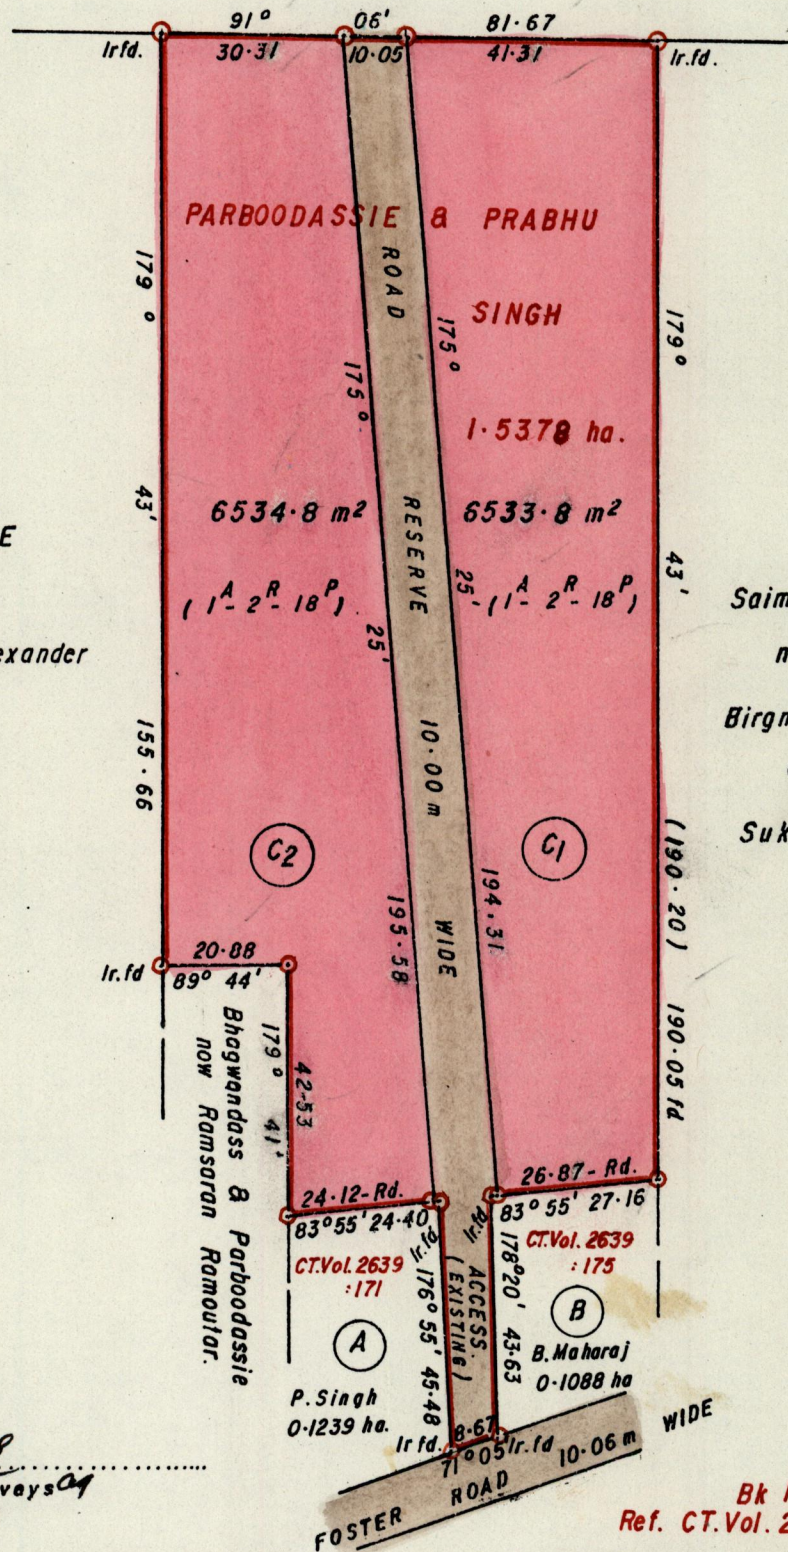

Approved *Lawrence Clarke*
Director of Surveys
97.12.3

Bk 1124 fol. 129
Ref. CT. Vol. 2639 fol. 165

○ Denotes iron put except otherwise stated.
Note: To obtain compass bearings add 17 minutes.

SCALE 1:1250
Distances are in metres.

PLAN of 2 Parcels of land coloured pink in the Ward of Manzanilla.
Containing together one point three zero six nine hectares.
Surveyed by me, with due authority, on 12th June 1995.

I certify that I have complied with rule 76 under Section 14(2)(d) of the Land Surveyors' Ordinance 1952, and that this plan is correct.

LAWRENCE CLARKE
LAND SURVEYOR

Checked by *M.L. 9.7.11.26*
Entered.....

Lawrence Clarke
Land Surveyor, Trinidad & Tobago
27 July 1996