

1145

8334

R.P.O Vol 164

Fol 253

Cadastral Sheet 63E, G.12.H
2/c

C.T. Vol 1105
3142

Fol 443
145


Ward of Siparia

County of St. Patrick

Vide Bk. 400 Fol. 116

Quinbeharry
then
R. Mahadeo

G. N
Cassini

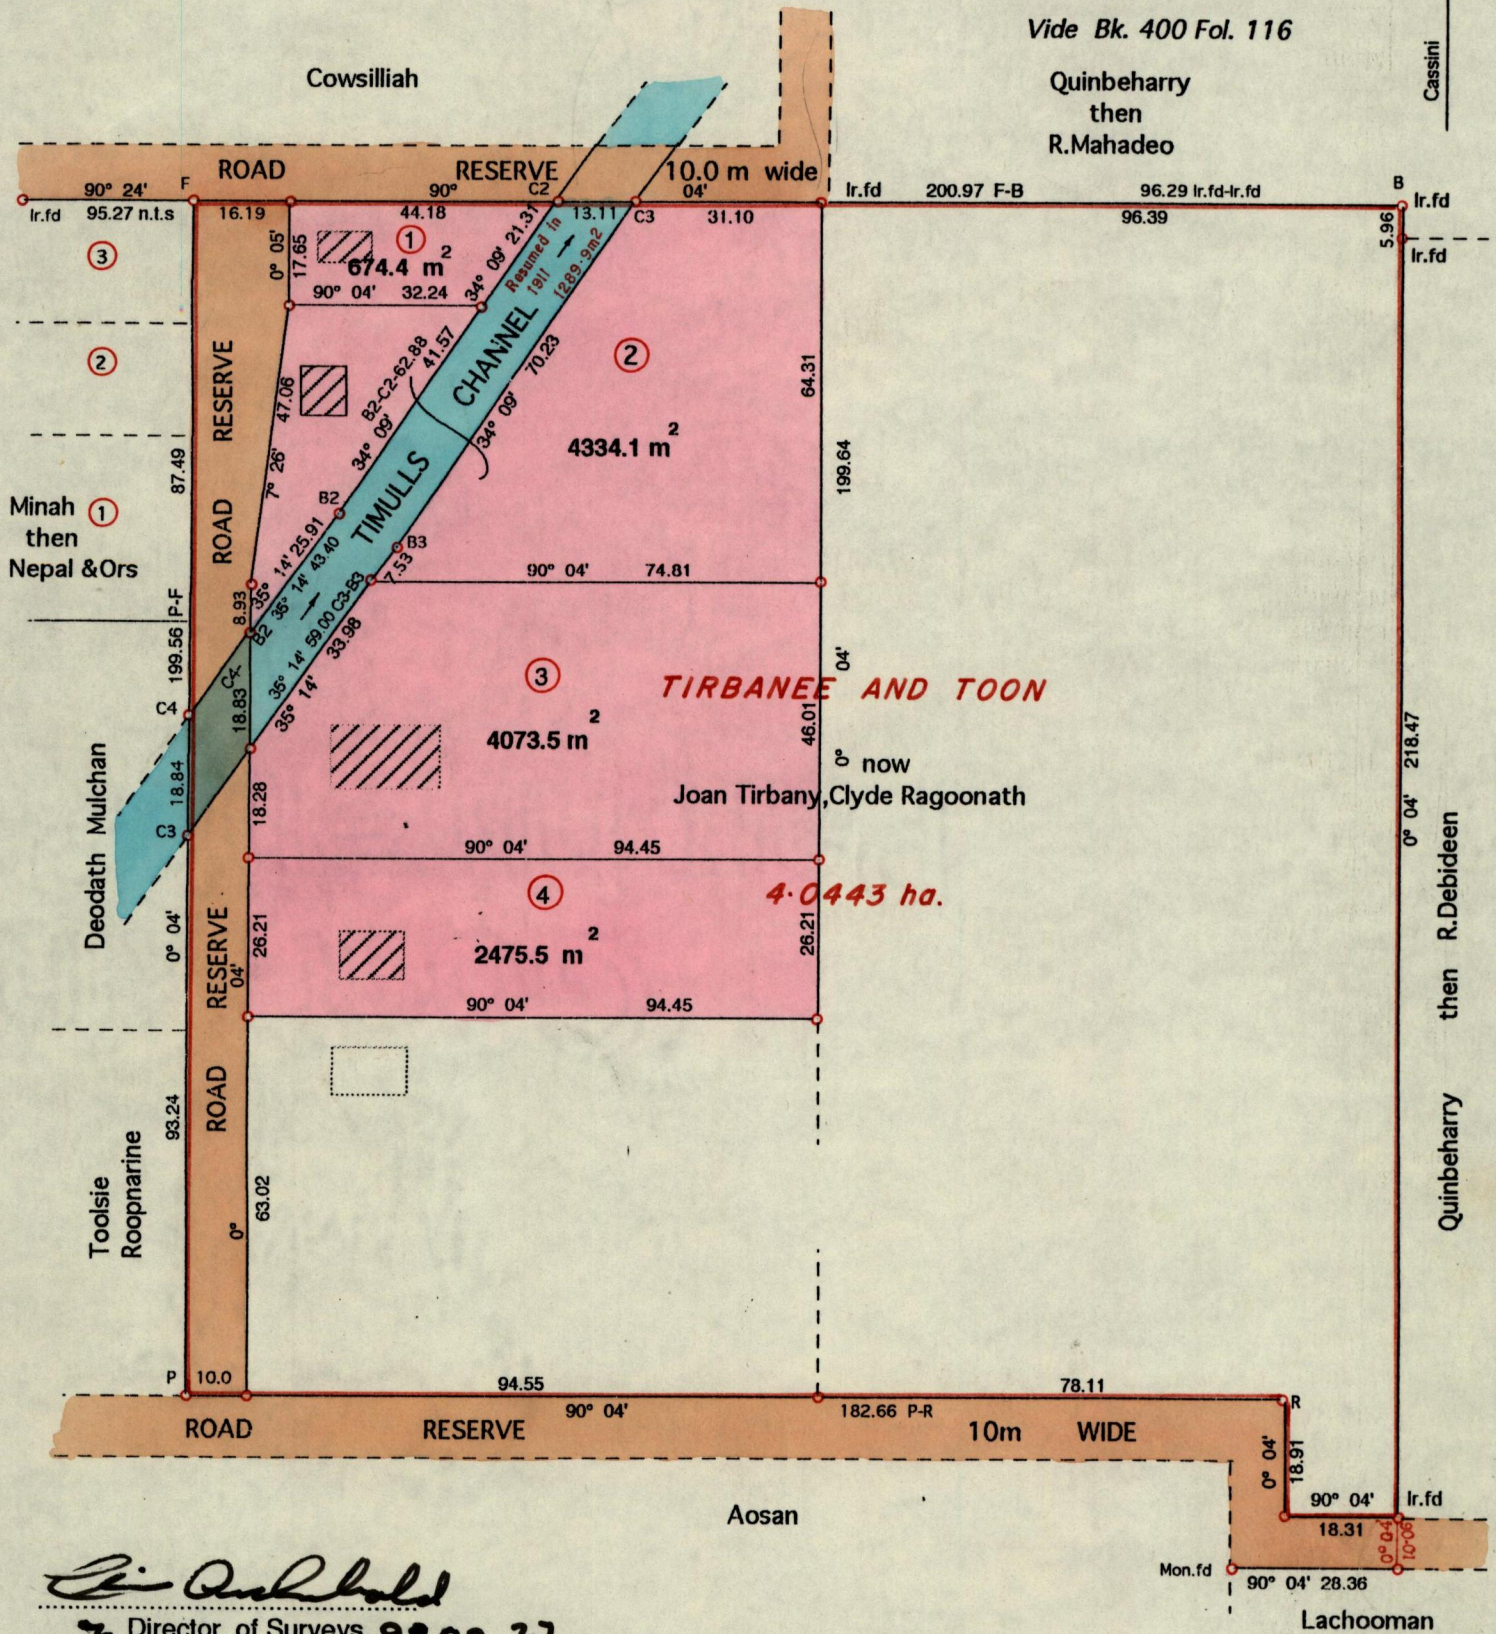

[Signature]

Director of Surveys 980227

Denotes Iron Put unless otherwise stated

Bearings are Cassini Grid based on Solar Obs.

PLAN of four Parcels of land coloured pink in the Ward of Siparia

Containing together one point one five five eight hectares

Surveyed by me, with due authority, in March 1993

I certify that I have complied with rule 76 under section 14(2)(d) of the

Land Surveyors' Ordinance 1952 and that this plan is correct.

Checked by *[Signature]*

Entered by *[Signature]*

Land Surveyor, Trinidad & Tobago 18th March 1996

Distances are in metres

SCALE 1 : 1250