


R.P.O. Vol. 10 Fol. 129
C. of T. Vol. 1097 Vol. 103

Cadastral Sheet G. 20. H & G
Ward of Moruga
County of Victoria

1145

88

STATE
then
J. E. Hutching

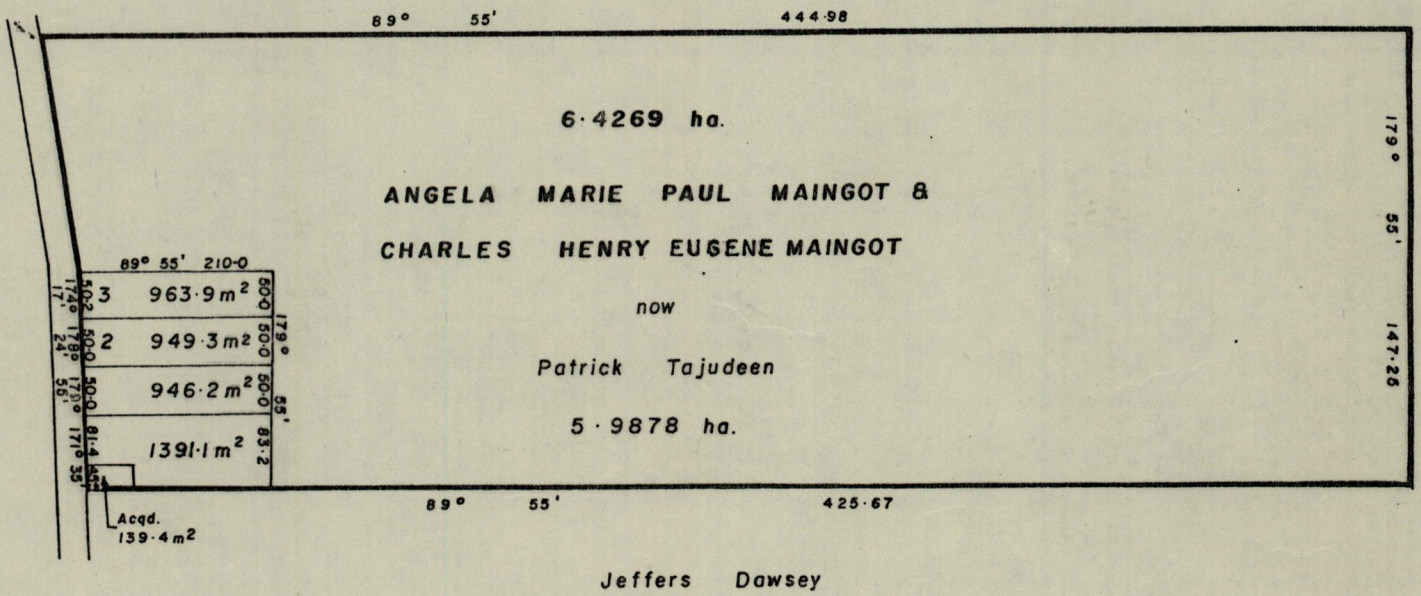

Acquired	State lands	139.4 m ²	C.T. Vol.	fol.
	R.C. Archbishop of P.O.S.	1391.1 m ²	C.T. Vol. 2050	fol. 41
	Farrell Rogers	946.2 m ²	C.T. Vol. 2574	fol. 437
Lot 2	John Cedeno	949.3 m ²	C.T. Vol. 2717	fol. 255
Lot 3	Reveiro Forte	963.9 m ²	C.T. Vol. 2717	fol. 249

Approved

H.B. Jones
Director of Surveys
86.8.05

SCALE 1 : 2500

Note: To obtain compass bearings ~~subtract~~ add 5 minutes

Distances are in Metres.

This is a true copy of a diagram of Six point four two six nine hectares originally granted to Angela Marie Paul Maingot & Charles Henry Eugene Maingot, shewing a portion coloured pink and containing Five point nine eight seven eight hectares being the remainder after One acquisition and Four previous transfer of another portion of the land. the dividing lines having been run in conformity with Rule 76 under Sec. 7(d) of Cap. 27. No. 2 and duly certified by the Director of Surveys.

Checked by *FD 86.8.5*

Entered on

Alberto Jones
Land Surveyor, Trinidad, *15 May* 19*86*