

1165

REMAINING PORTION

Patrick Tajudeen

L. & S. - 56

R.P.O. Vol. 160 Fol. 539

Cadastral Sheet G20H.; 74 C


C. of T. Vol. 726 Vol. 3

Ward of Moruga

County of Victoria

1145

91

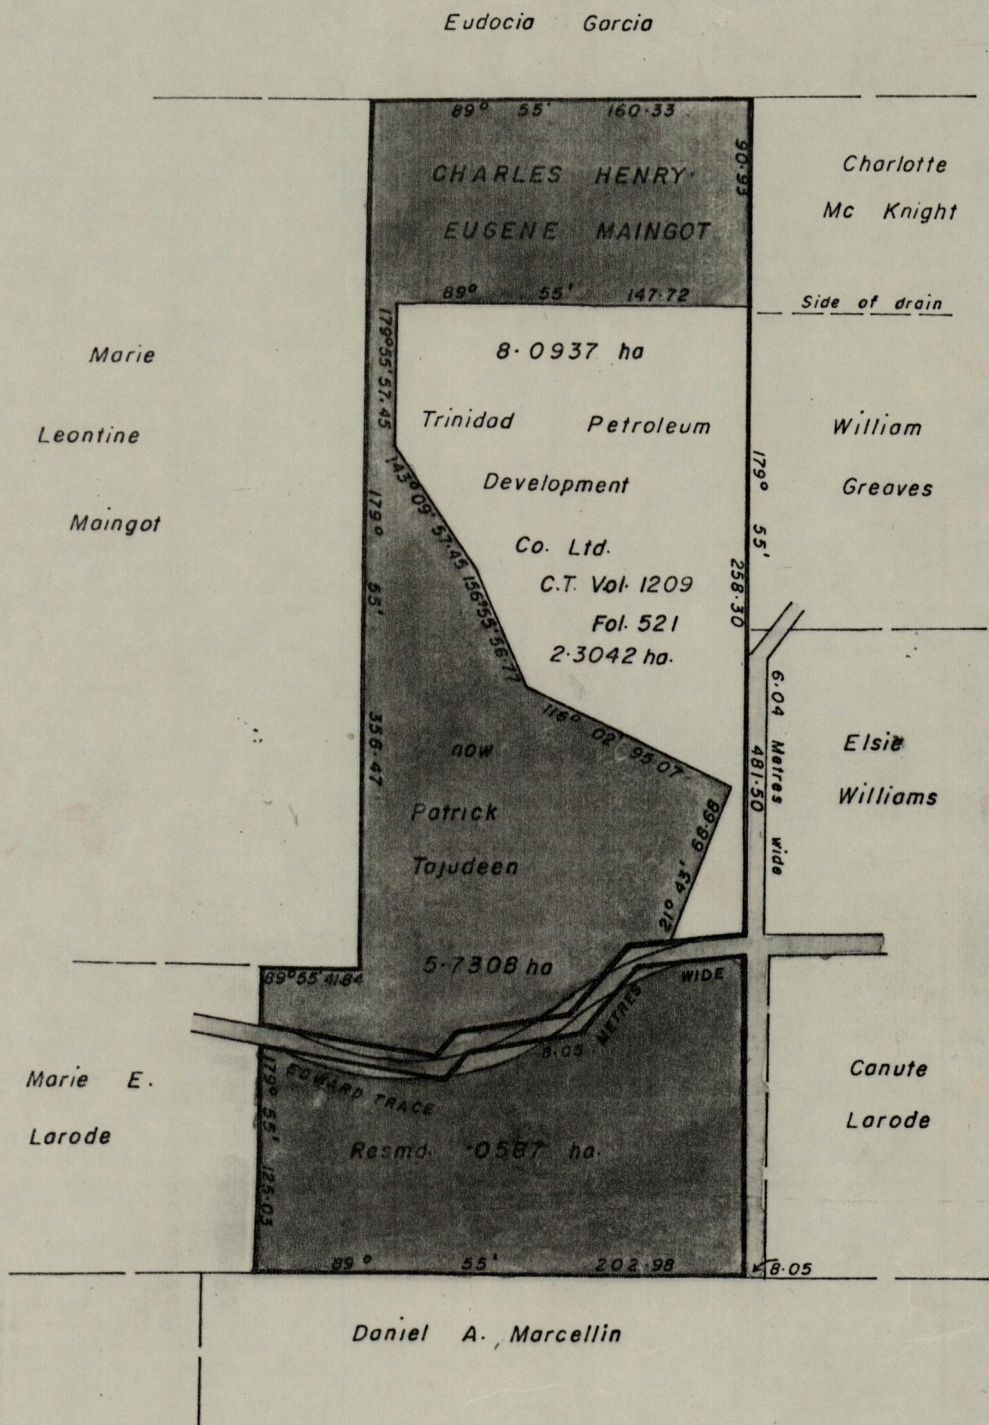

Approved

*K.B. Jones*

Director of Surveys

86-8-25

Note: To obtain compass bearings add 5 minutes subtract

SCALE 1/3168 (4 Chs = 1 Inch)

Distances are in metres

This is a true copy of a diagram of eight point zero nine three seven hectares originally transferred granted to CHARLES HENRY EUGENE MAINGOT, shewing a portion coloured pink and containing five point seven three zero eight hectares being the remainder after one resumption and one previous transfer of another portion of the land. the dividing lines having been run in conformity with Rule 76 under Sec. 7(d) of Cap. 27. No. 2 and duly certified by the Director of Surveys.

Checked by *[Signature]* 25/8/86

Entered on

*Alberto Ayres*  
 Land Surveyor, Trinidad, 17 March 1986