

No 15095

1155


145

R.P.O. Vol. 41
C.T. Vol. 756

Fol. 493
Fol. 309

Ward of Cunupia
County of Caroni
Cadastral Sheet B.22 P

G. N.

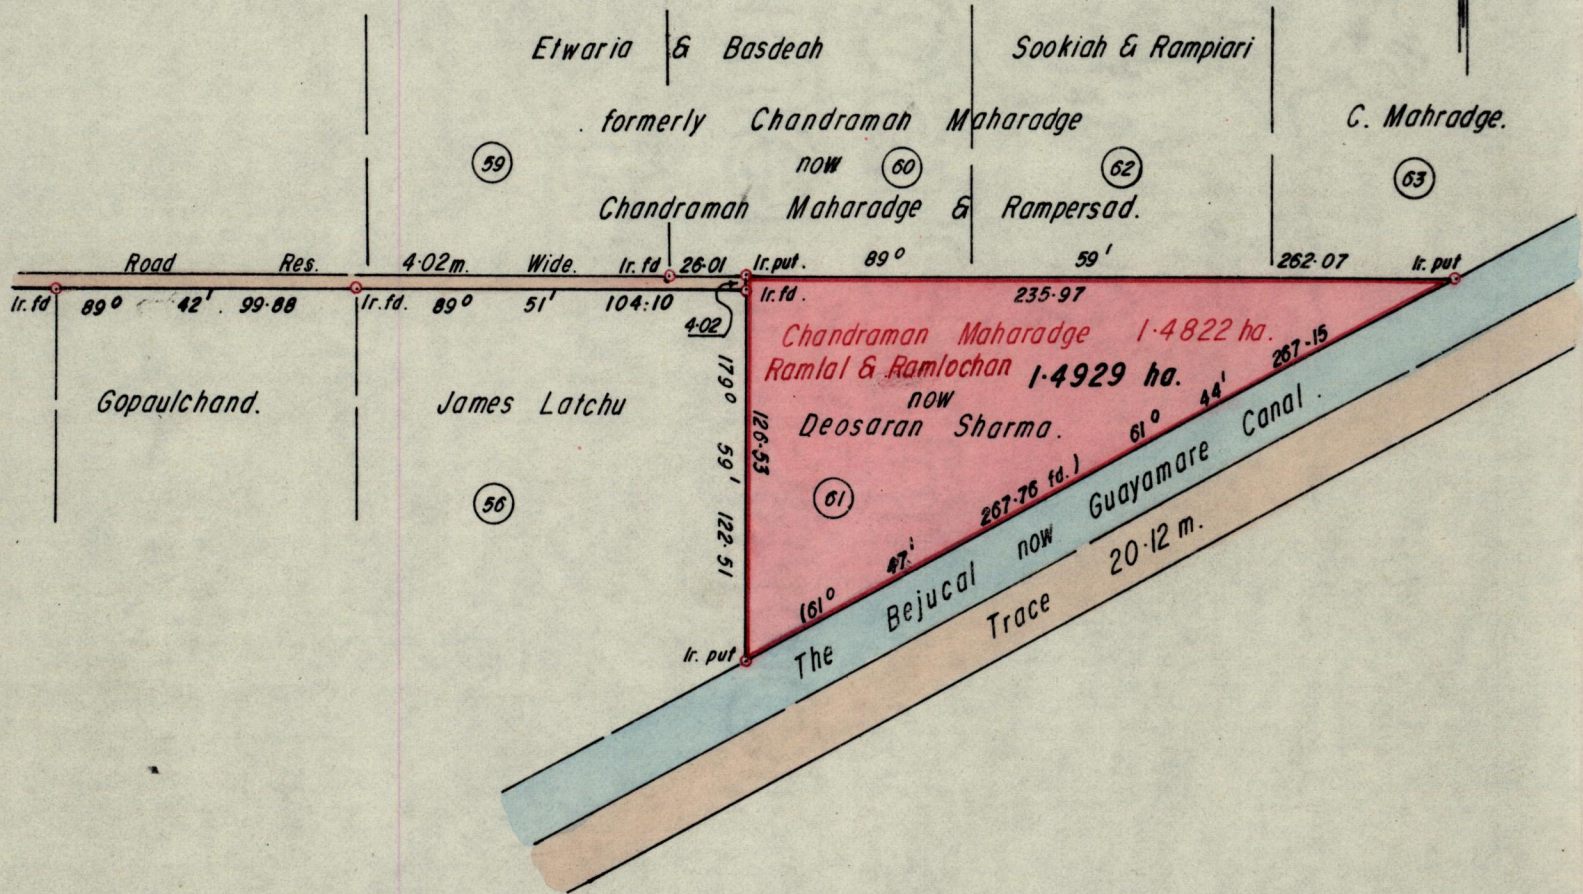

Approved

K.B. Joseph
Director of Surveys
86.9.05

SCALE 1:2500

Note: To obtain compass bearings add/subtract / minutes Distances are in metres.

PLAN of a Parcel of land coloured pink in the Ward of Cunupia.

Containing one point four nine two nine hectares.

Surveyed by me, with due authority, in June, 1985 for D. Moosai

I certify that I have complied with rule 76 under section 14(2)(d) of the Land Surveyors' Ordinance 1952, and that this plan is correct.

Checked by *TD 86.9.5*

aaqni
Land Surveyor, Trinidad 18th July 1986

Entered