

1155


Ward of Cocal

1830

County of Nariva

Boos Settlement

Allotment 2

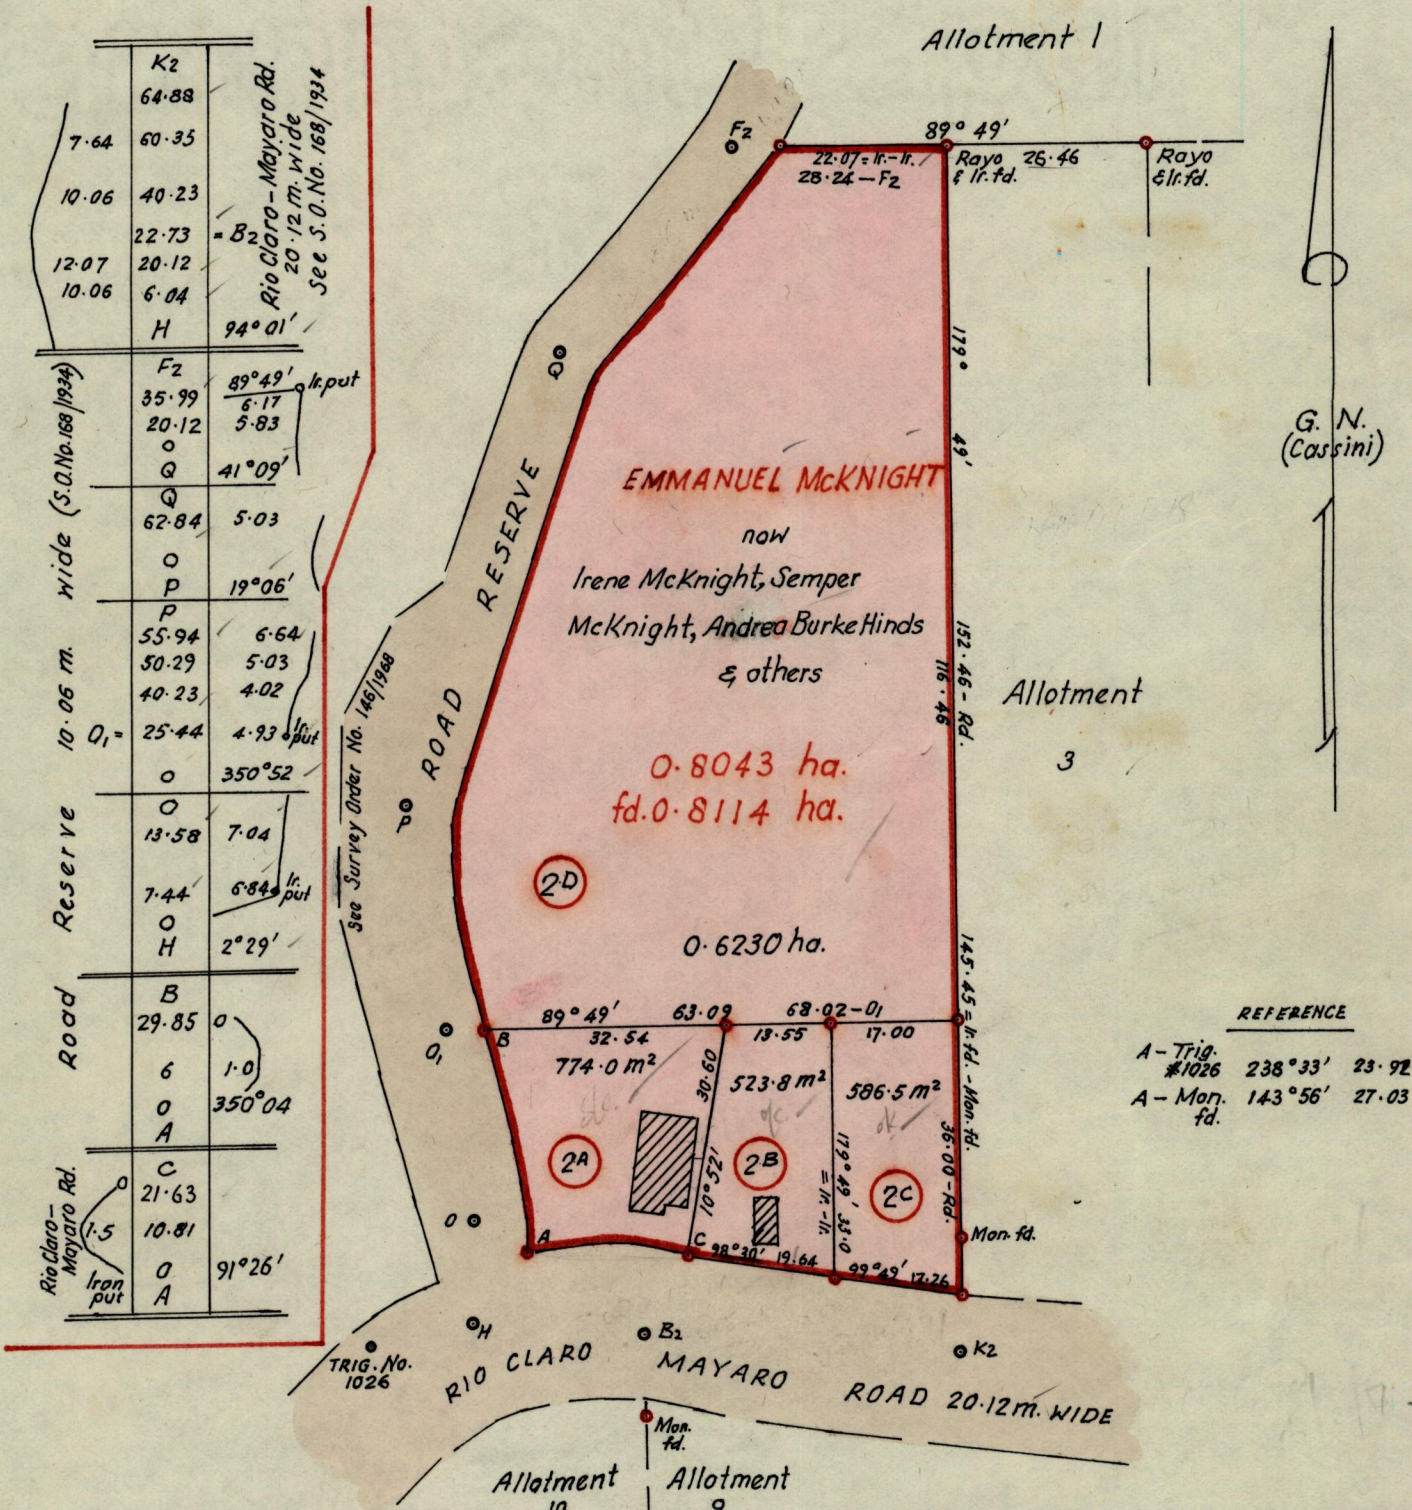

7.64	60.35	K2	64.88
10.06	40.23		
12.07	20.12		
10.06	6.04		
	H	94° 01'	
Rio Claro - Mayaro Rd. 20.12 m. wide See S.O. No. 168/1934			
	Fz	89° 49'	lr. put
		35.99	6.17
		20.12	5.83
	Q	41° 09'	
	Q		
		62.84	5.03
	O		
	P	19° 06'	
	P		
		55.94	6.64
		50.29	5.03
		40.23	4.02
	O ₁	25.44	4.93
	O		350° 52'
	O		
		13.58	7.04
	O		
		7.44	6.84
	O		lr. put
	H	2° 29'	
	B		
		29.85	0
	6		1.0
	O		350° 04'
	A		
	C		
		21.63	
	O		91° 26'
	A		

REFERENCE

A - Trig. #1026	238° 33'	23.92
A - Mon. fd.	143° 56'	27.03

Approved

M.B. Joseph
Director of Surveys

Note: Bearings are based on Solar Observations.
Iron put at each corner except otherwise indicated.

PLAN of 4 Parcels of Land coloured pink, in the Ward of Cocal
 Surveyed by me, with due authority, in December 1986.
 I certify that I have complied with Rule 76 under Section 14(2)(d) of the Land Surveyors Ordinance 1952, and that this plan is correct.
 Checked by *GR 17/1/86*
 Entered on _____
W. J. ...
 Land Surveyor, Trinidad. 26th January 1986

SCALE: 1/1000
Distances are in metres.