


R. P. O. Vol. 434. Fol. 239.
C. T. Vol. 2274. Fol. 169.

Ward of Manzanilla.
County of St. Andrew.
Cadastral Sheet C. 22. J.

Parcel (C) Dolly Chalerie C.T. Vol. 2989. fol. 109.
(D) S. Ojagir C.T. Vol. 2989. fol. 101.

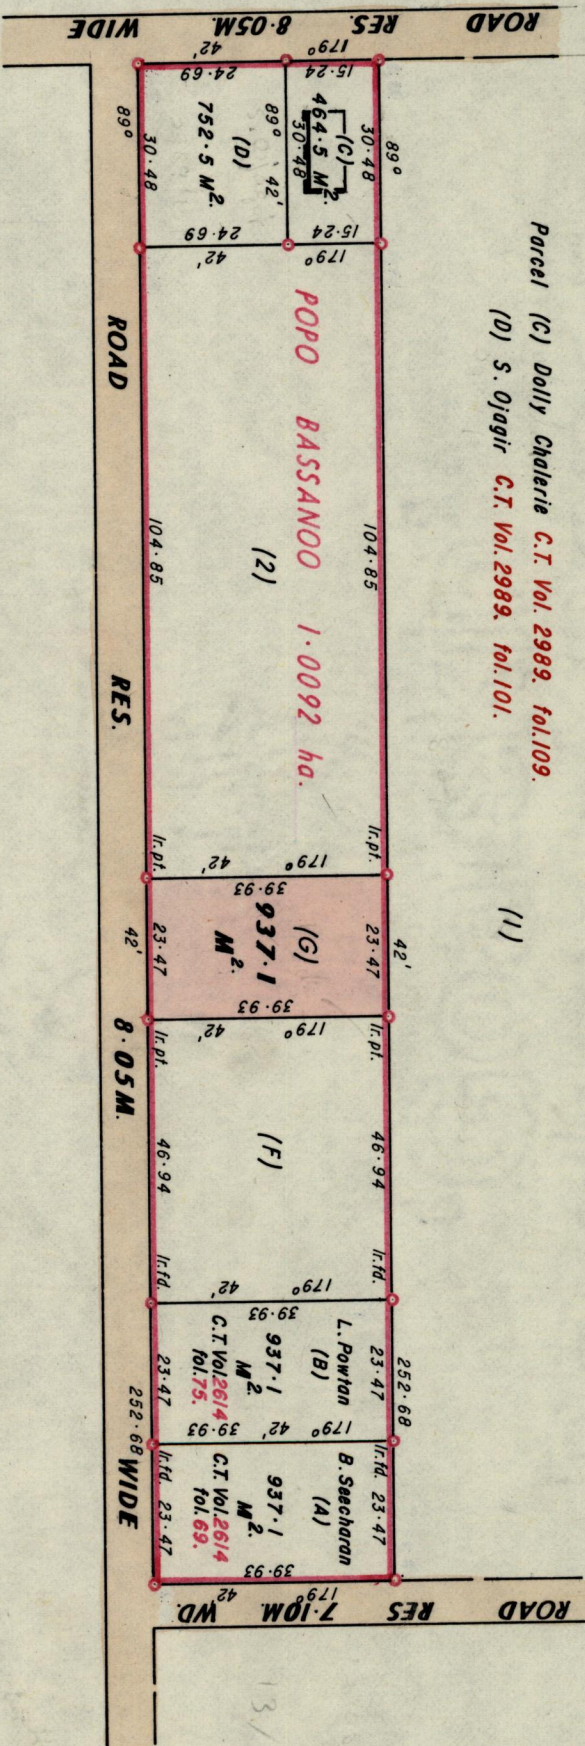

Approved

Director of Surveys.

A. B. Black
02.11.14

SCALE 1:1250.

Note: To obtain compass bearings add 18 minutes.

Distances are in metres.

PLAN of a Parcel of land coloured pink in the Ward of Manzanilla.

Containing nine hundred and thirty seven point one square metres.

Surveyed by me, with due authority, in August 1986.

I certify that I have complied with rule 76 under section 14 (2)(d) of the

Land Surveyors' Ordinance 1952, and that this plan is correct.

Checked by *J. B. 86.11.14*

Amintor Ramcharan

Entered.....

Land Surveyor, Trinidad 18th August 1986

Cassini
G N