

No 9586


1155

293

R.P.O. Vol. 307
C.T. Vol. 1522

Fol. 1
Fol. 27

Ward of Chaguanas & Montserrat
County of Caroni.
Cadastral Sheet D.14.H

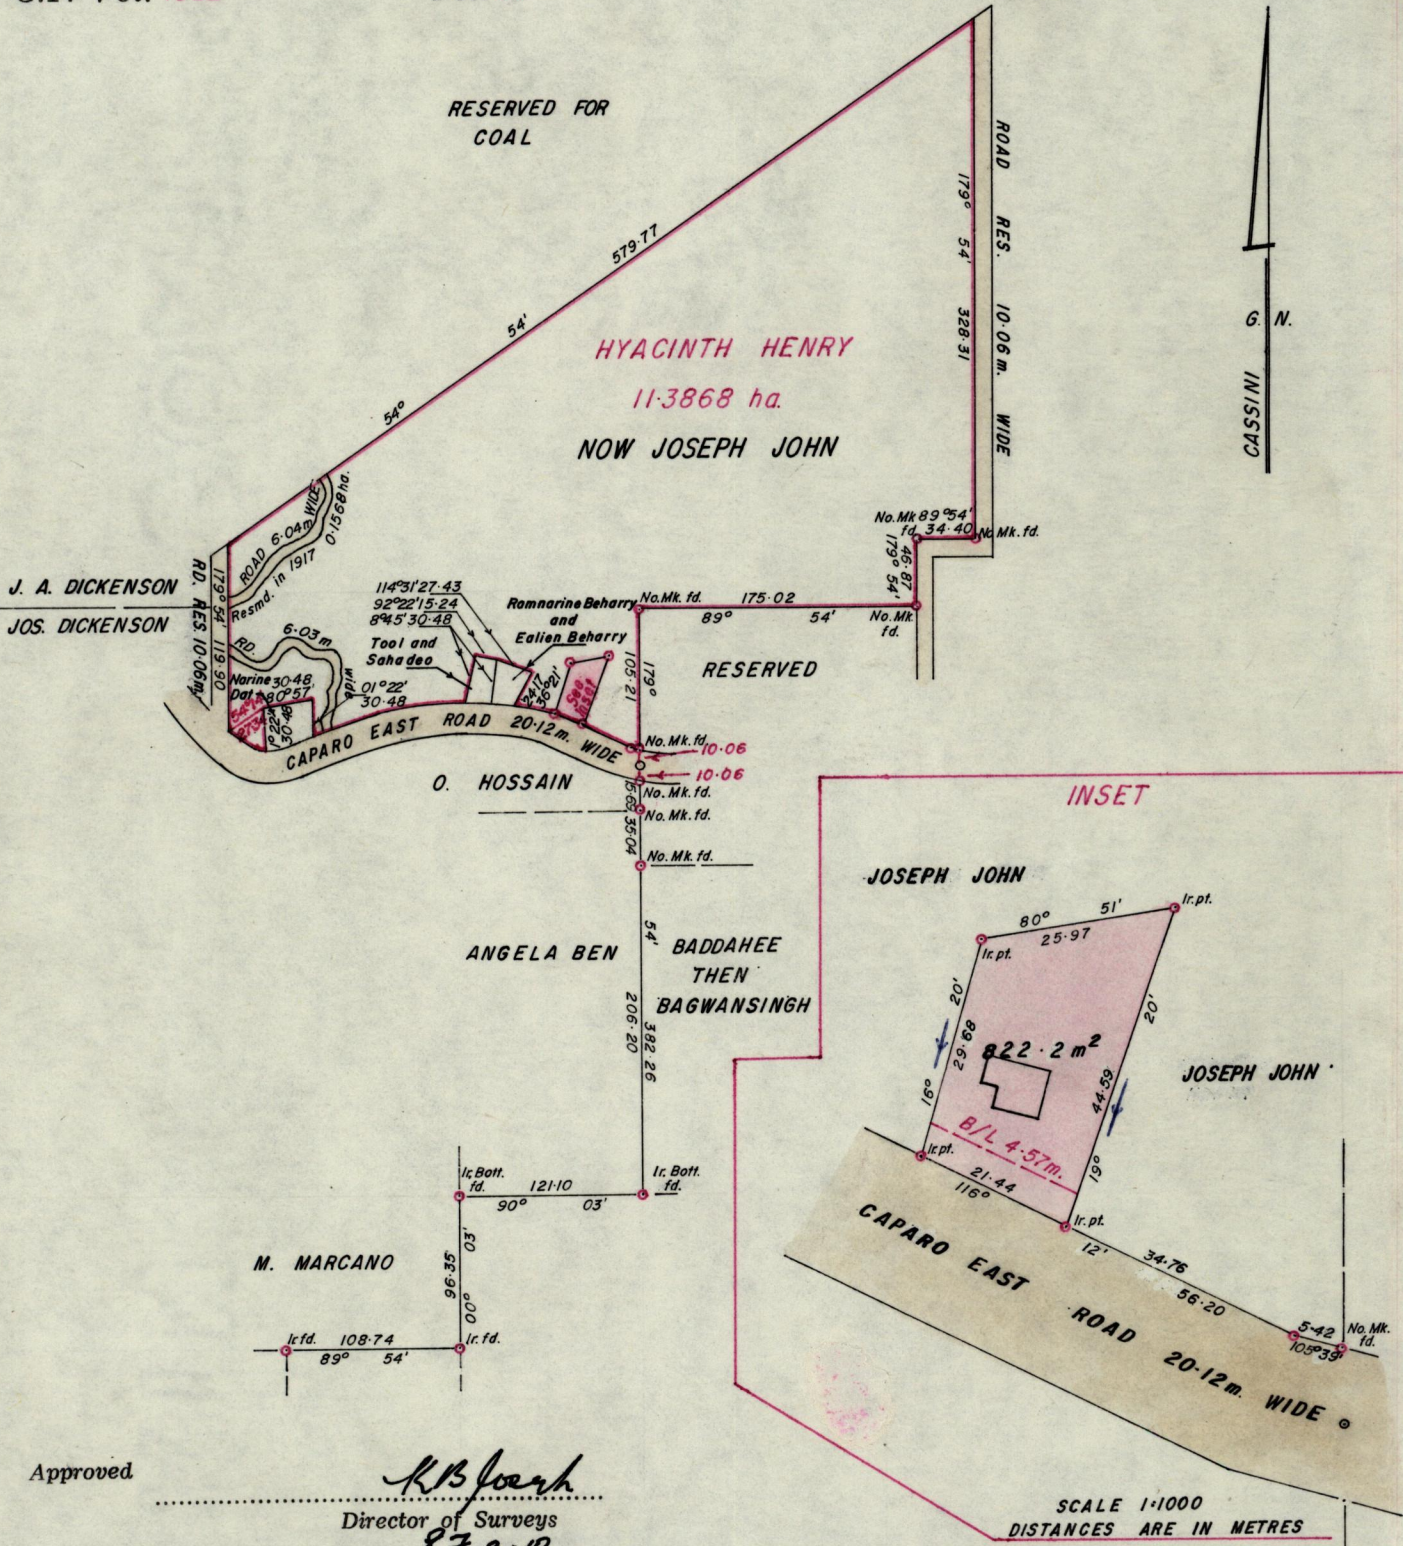

Approved
K.B. Joseph
 Director of Surveys
 87.2.10

Bearings are Cassini Grid, based on Solar Obs. SCALE 6 Chain to 1 inch.
 Note: To obtain compass bearings add/subtract minutes Distances are in Metres.

PLAN of a Parcel of land coloured Pink in the Ward of Chaguanas & Montserrat.
 Containing eight hundred and twenty two point two square metres.
 Surveyed by me, with due authority, in July 1985

I certify that I have complied with rule 76 under section 14(2)(d) of the
 Land Surveyors' Ordinance 1952, and that this plan is correct.

Checked by *[Signature]* 9/2/87
 Entered Land Surveyor, Trinidad *[Signature]* 9th August 1985