

1155

L. & S.—54

303


No 17943

R.P.O. Vol. 563  
C.T. Vol.

Fol. 277  
Fol.

Ward of Siparia.  
County of St. Patrick.  
Cadastral Sheet G.14.1.  
64.D.

G N  
Cassini

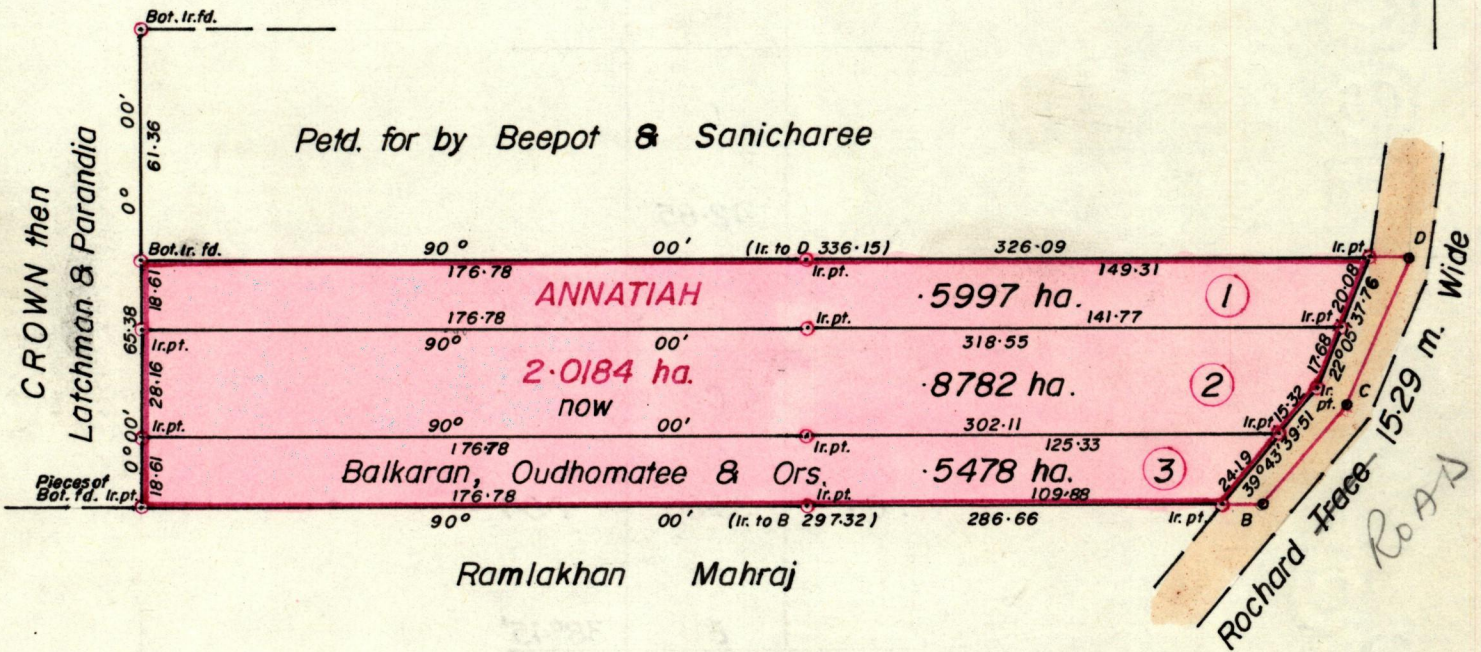

Approved

*K.B. Joseph*  
Director of Surveys  
87.2.13

See back of plan

SCALE 1:2000.

Note: To obtain compass bearings add/subtract 0 minutes Distances are in metres.

PLAN of 3 Parcelsof land coloured pink in the Ward of Siparia .  
Containing together two point zero two five seven hectares .  
Surveyed by me, with due authority, on 21 st. February 1986 .

I certify that I have complied with rule 76 under section 14(2)(d) of the  
Land Surveyors' Ordinance 1952, and that this plan is correct.

Checked by *S7-2-13*

*S. Alliecharan*

Entered .....

Land Surveyor, Trinidad *4/1/19.86*

Survey Order 265/24

