


R.P.O. Vol. 6 Fol. 131
 C.T. Vol. 929 Fol. 443

Ward of Moruga
 County of Victoria
 Cadastral Sheet G.20.G
 74.C.
 1/C

CROWN then Joseph Placide

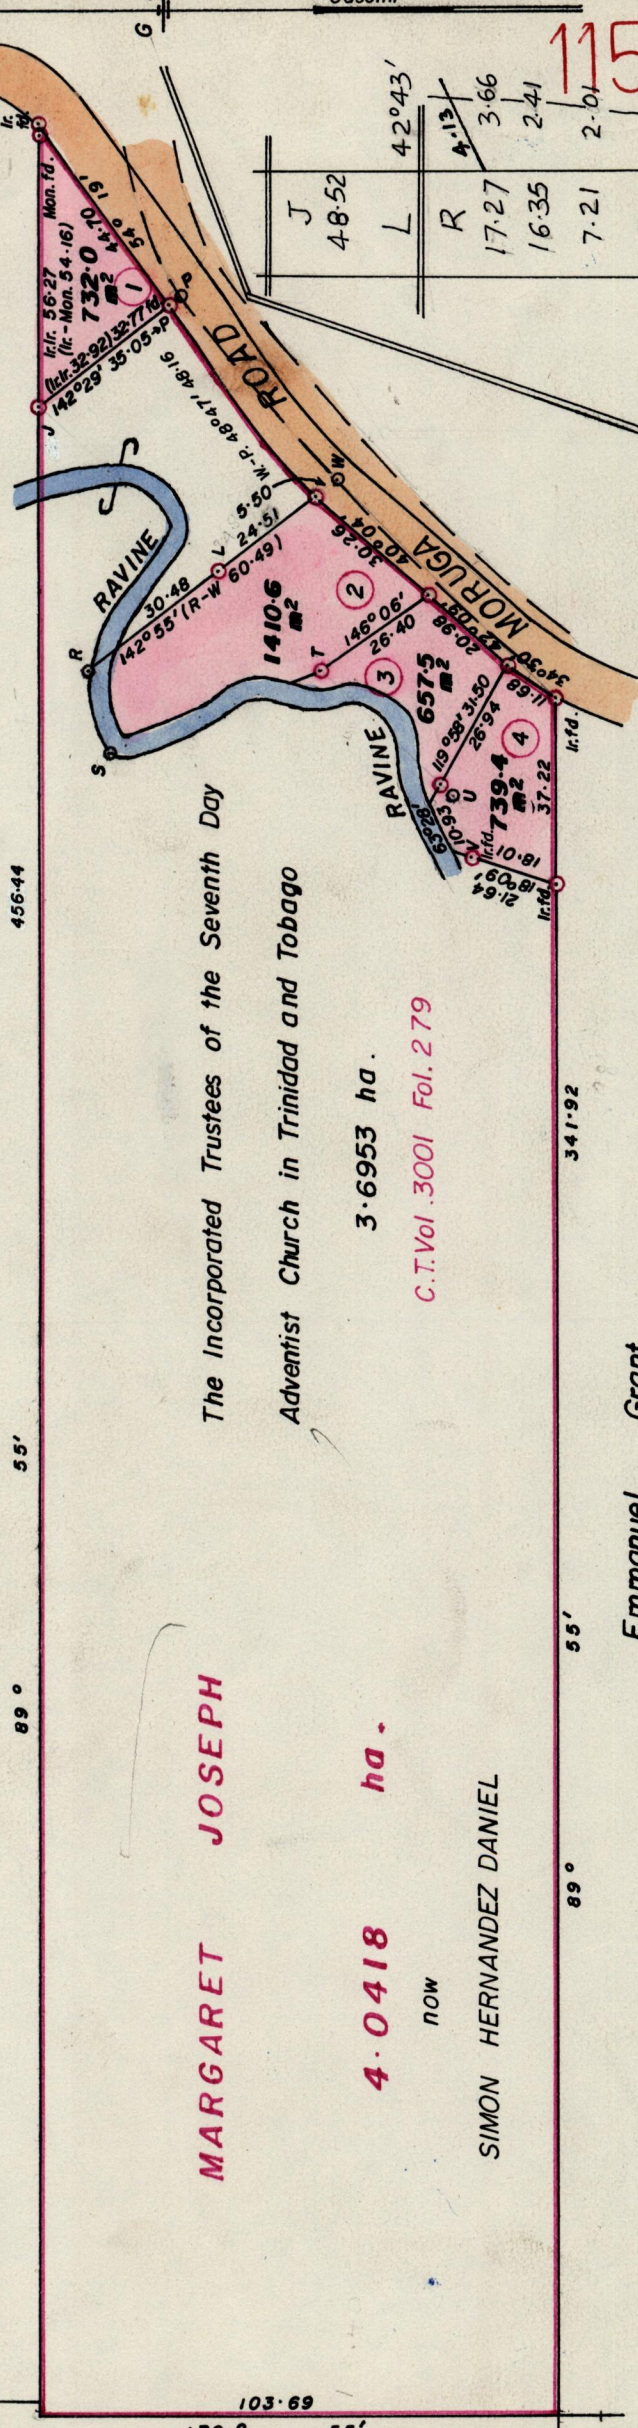

456-44

55'

89°

179°

55'

MARGARET JOSEPH

4.0418 ha.

NOW

SIMON HERNANDEZ DANIEL

The Incorporated Trustees of the Seventh Day

Adventist Church in Trinidad and Tobago

3.6953 ha.

C.T. Vol. 3001 Fol. 279

341-92

55'

89°

Emmanuel Grant

Approved. *K.B. Jordan*
 Director of Surveys
 87.5.27

○ Denotes Iron put, except shown otherwise

SCALE: 1:1500

Note: To obtain compass bearings add 5 minutes


Distances are in metres

PLAN of 4 Parcels of land coloured pink in the Ward of Moruga
 Containing together three thousand five hundred and thirty nine point five sq. metres
 Surveyed by me, with due authority, in January 1986

I certify that I have complied with rule 76 under Section 14 (2) (d) of the Land

Surveyors Ordinance 1952, and that this plan is correct

Checked by *P. 87.5.27*
R. Althicharan
 Land Surveyor, Trinidad 22/2/1986

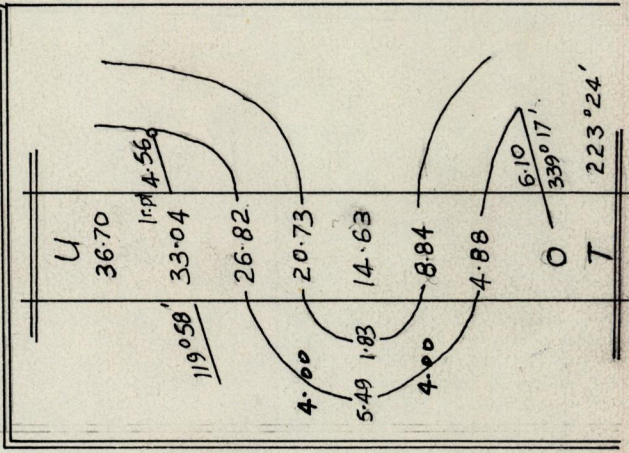

CROWN then
 Leocade Decooroo