


No 23312

R.P.O. Vol. 28
C.T. Vol. 1861

Fol. 571
Fol. 107

Ward of Cunupia
County of Caroni
Cadastral Sheet B.23.M 24 D 1/C

VIDE BK. 1017 FOL. 79
BK. 1128 FOL. 10

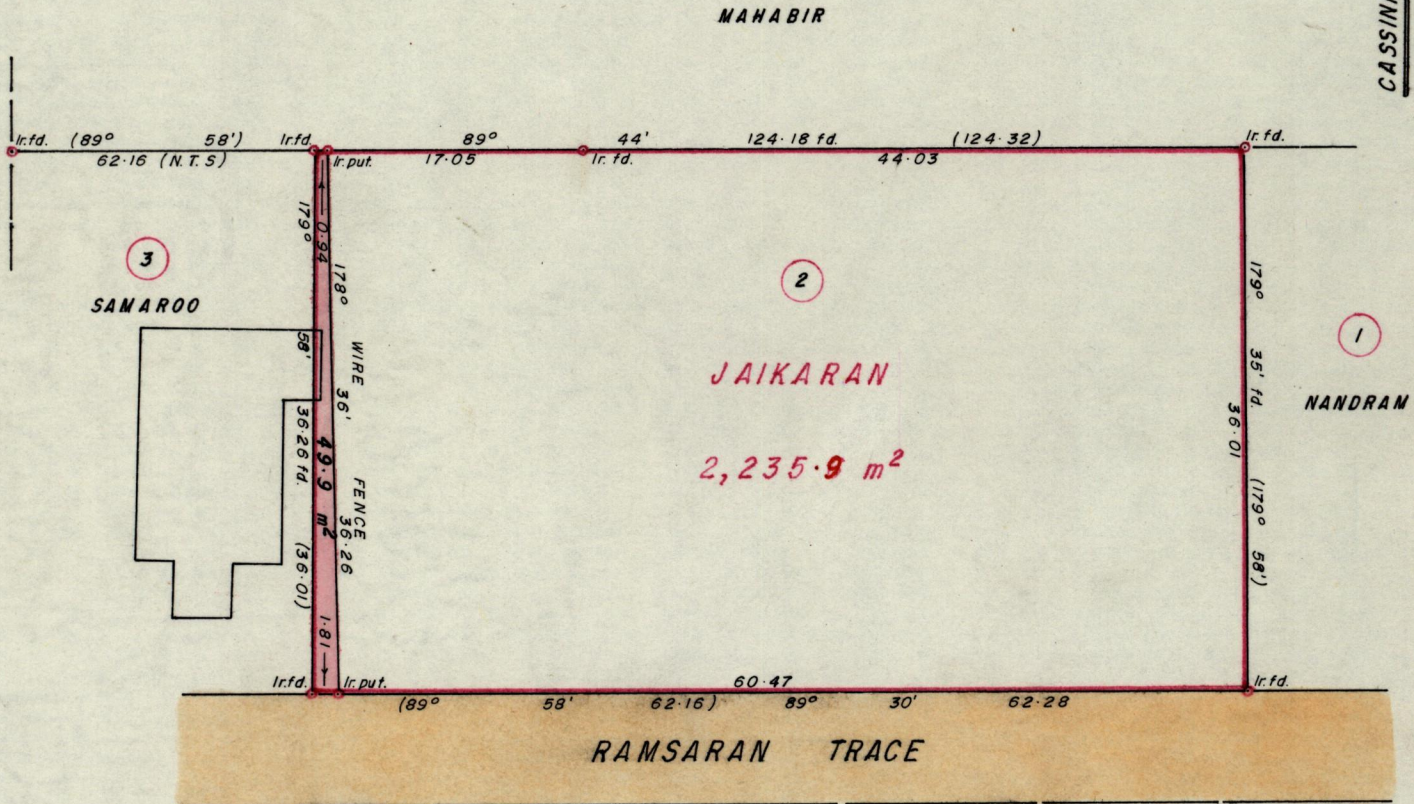

Approved

Alwyn Ridge
 Director of Surveys
 89.03.21

Bearings are Cassini Grid, based on Solar Obs. SCALE 1:500

Note: To obtain compass bearings add/subtract minutes Distances are in metres.

PLAN of a Parcel of land coloured Pink in the Ward of Cunupia.
Containing forty nine point nine square metres.

Surveyed by me, with due authority, in May 1988

I certify that I have complied with rule 76 under section 14(2)(d) of the
Land Surveyors' Ordinance 1952, and that this plan is correct.

Checked by *GR 20/3/89* *M. Deonanan*

Entered Land Surveyor, Trinidad *29th June 1988*