

A - B - 101° 47' 1.00

0.8068 ha.

Louis Le Gendre then Reginald Simon

Bachiya now Roodal Arjoonsingh

See Plan K.D. 29

LEGEND

STA.	BEAR	DIST
R-S	92° 27'	18.90
S-T	97° 28'	19.09
U-V	111° 49'	17.00
T-U	104° 56'	1.00
X-E ₅	00° 14'	18.11
V-X	144° 58'	44.55

V	17.00
2.0	15.00
0	
U	111° 49'
T	19.09
S	97° 28'
S	18.90
2.0	15.0
2.75	10.0
2.0	5.0
0	
R	92° 27'

Approved *[Signature]*
 Director of Surveys
 To obtain compass bearings add 4 minutes
 Bearings are based on Solar Observations (Cassini Grid)

SCALE 1/1250


Distances are in metres
 PLAN of three Parcels of land coloured pink in the Ward of Charuma
 Containing together two thousand one hundred and seventy nine point five square metres.
 Surveyed by me, with due authority, in September 1987

I certify that I have complied with rule 76 under Section 14 (2) (d) of the
 Land Surveyors' Ordinance 1952, and that this plan is correct

Checked by *[Signature]* *[Signature]*

Entered on..... Land Surveyor, Trinidad. *[Signature]* 1988

Scale from Plan K.D. 29

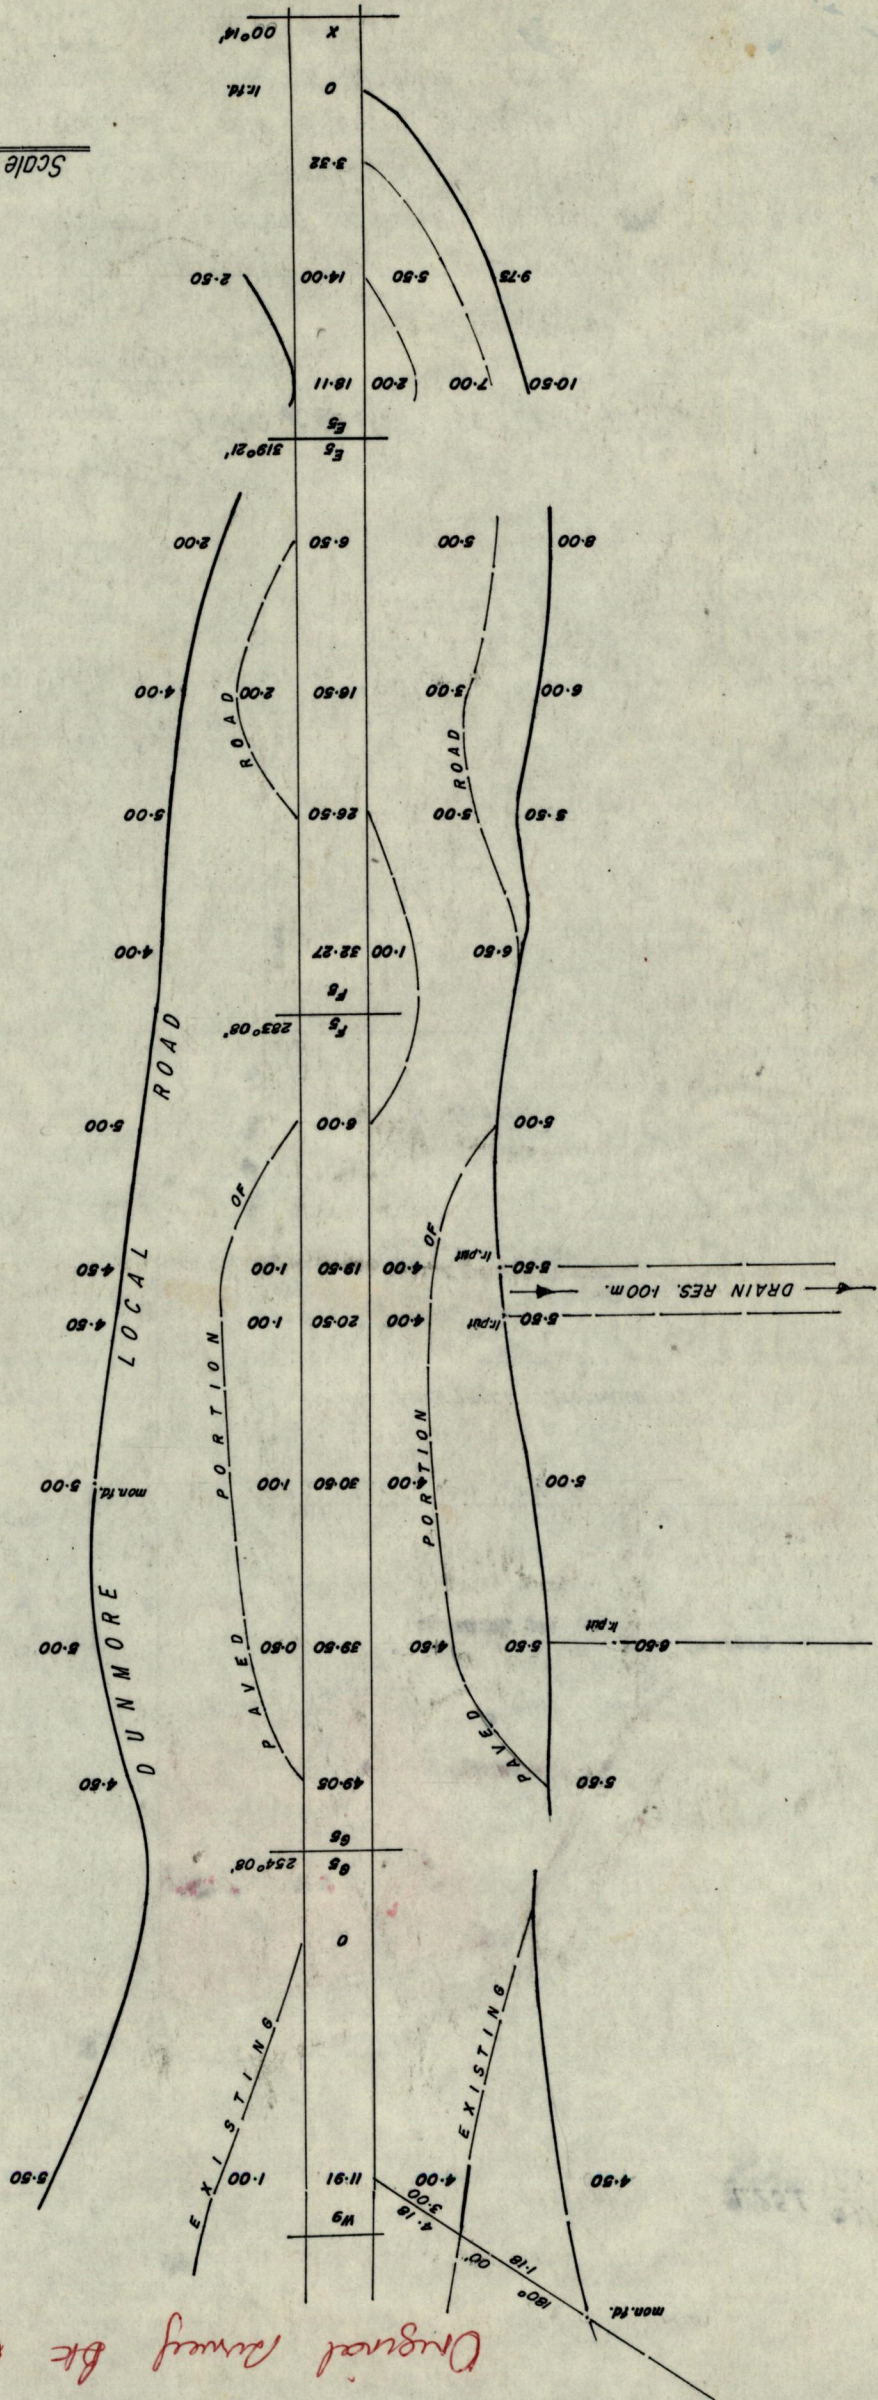

Original Survey bk 691:66