


No 49715

R.P.O. Vol. 61
C.T. Vol. 1431

Fol. 493
Fol. 113

Ward of Siparia
County of St. Patrick (63E
Cadastral Sheet G.13 I & M 4/a, 4/b
4/c, 4/d)

S.O. 238 / 1900

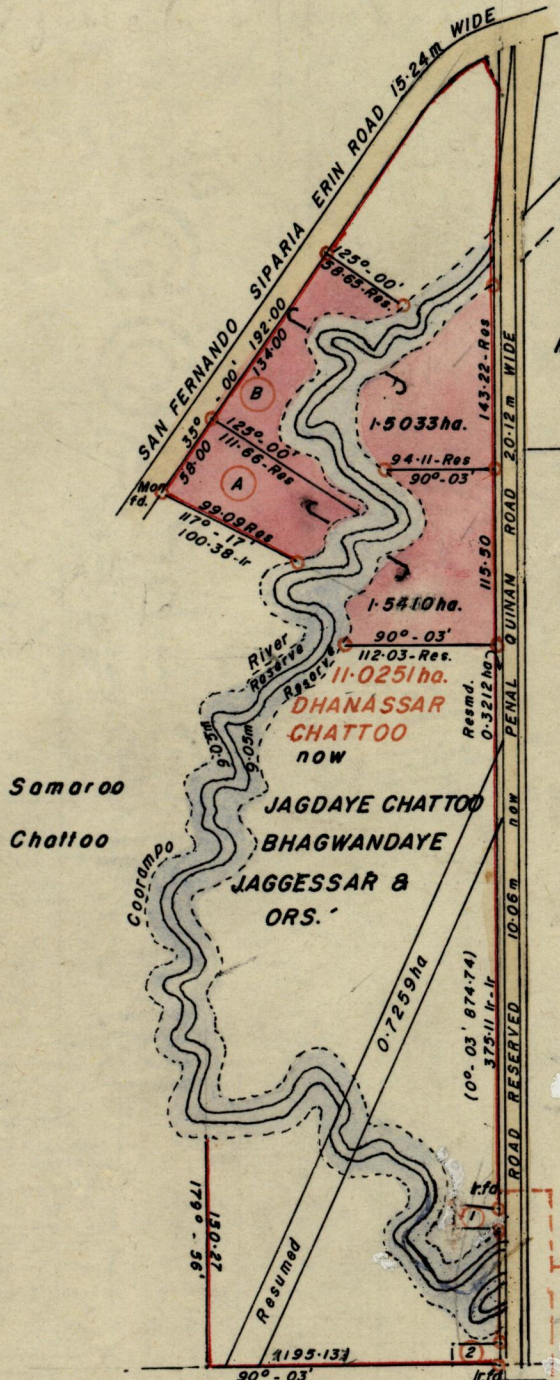

LEGEND for Reserve

Sta.	Bearing	Dist.	Sta.	Bearing	Dist.
a-b	195°-40'	3-70	a ² -b ²	213°-09'	33-23
b-c	161°-05'	6-37	b ² -c ²	230°-57'	24-15
c-d	267°-31'	10-55	c ² -d ²	246°-14'	12-77
d-e	288°-35'	9-71	d ² -e ²	232°-35'	2-01
e-f	214°-11'	6-37	e ² -f ²	205°-59'	6-74
f-g	195°-42'	6-37	f ² -g ²	195°-40'	5-03
g-h	318°-02'	9-10	g ² -h ²	161°-05'	6-37
h-i	287°-03'	18-11	h ² -i ²	267°-31'	10-35
i-j	251°-52'	17-20	i ² -j ²	280°-36'	8-12
k-l	173°-56'	18-71	j ² -k ²	232°-35'	6-04
l-m	118°-08'	14-65	k ² -l ²	189°-44'	9-90
m-n	233°-24'	11-49	l ² -m ²	232°-35'	2-82
n-o	229°-18'	26-15	m ² -n ²	270°-51'	18-65
o-p	202°-44'	6-75	n ² -o ²	191°-48'	16-84
p-q	188°-09'	6-91	o ² -p ²	241°-24'	14-40
q-r	179°-48'	5-92	p ² -q ²	159°-04'	22-58
r-s	140°-55'	7-64	q ² -r ²	162°-31'	12-37
s-t	139°-20'	9-00	r ² -s ²	128°-28'	10-44
t-u	86°-16'	9-00	s ² -t ²	128°-28'	23-10
u-v	49°-23'	5-20	t ² -u ²	135°-11'	19-11
v-w	162°-31'	28-45	u ² -v ²	241°-41'	13-79
w-x	98°-46'	14-58	v ² -w ²	266°-30'	10-11
y-z	144°-33'	10-86	w ² -x ²	269°-32'	7-34
z-a	135°-11'	3-07	x ² -y ²	155°-03'	7-19
a ² -b ²	269°-32'	11-15	y ² -z ²	181°-46'	5-68
b ² -c ²	269°-32'	9-17	z ² -a ²	257°-15'	18-03
c ² -d ²	155°-01'	10-44	a ² -b ²	152°-37'	17-36
d ² -e ²	271°-29'	20-08	b ² -c ²	189°-36'	14-62

Crown then Edward Gumberbatch
Approved

Charles Thibault
Director of Surveys 89-05-11

Denotes Iron put unless otherwise indicated
Bearings based on Solar Obs.
Note: To obtain compass bearings add/subtract

SCALE 1/5000
minutes Distances are in Metres

PLAN of 2 Parcels of land coloured Pink in the Ward of Siparia
Containing Together Three point zero four four three hectares.


Surveyed by me, with due authority, on 17th Nov, 1986.

I certify that I have complied with rule 76 under Section 14 (2) (d) of the Land Surveyors' Ordinance 1952, and that this plan is correct.

Checked by *GR 11/5/89*

Edward Gumberbatch
Land Surveyor, Trinidad 19 Dec. 1986.

Orig. Survey Bk 935 Fol 3

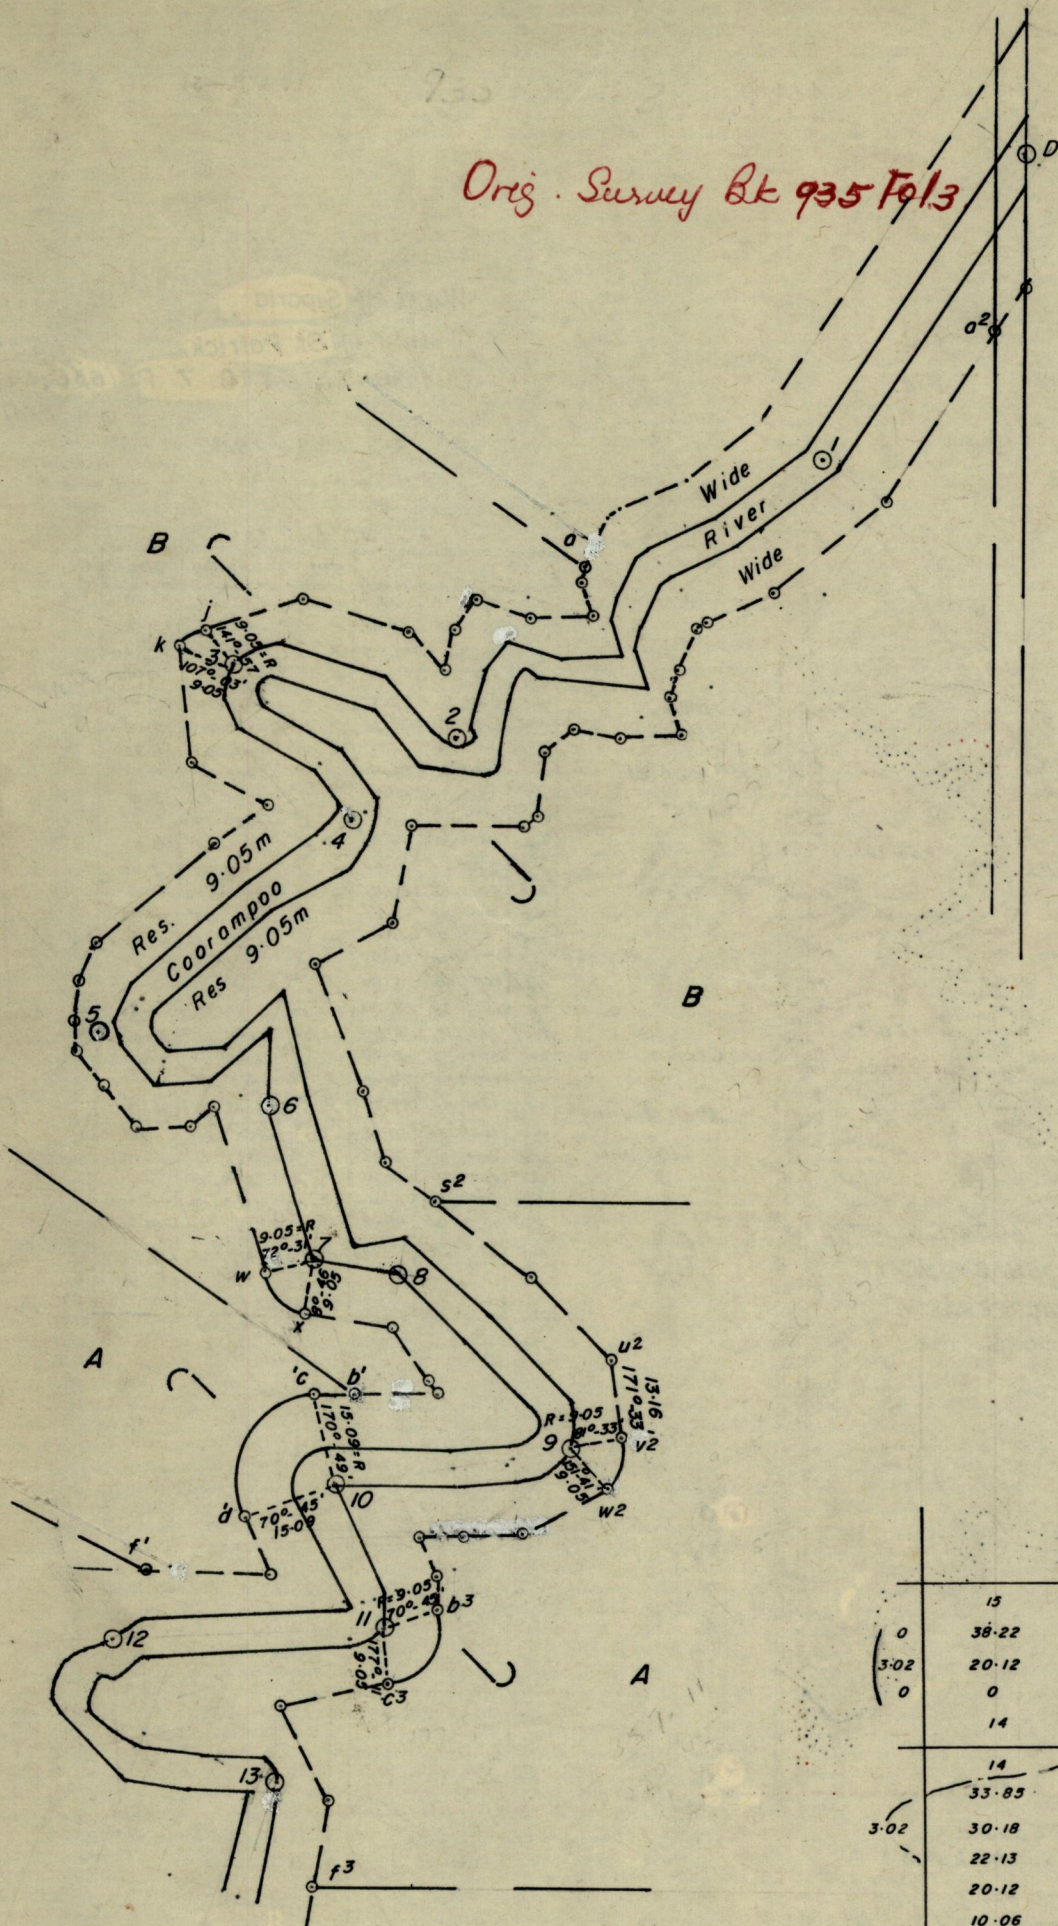

			9		
			40.43		
			35.20		
			16.09		
			8		135°-11'
			8		
			14.58		0
			7		98°-46'
			7		0
			26.55		0
			0		0
			6		162°-31'
			6		
			30.58		
			26.15		
			20.12		0
			12.07		4.02
			4.02		112°-48'
			5		
			55.27		
			52.30		
			46.27		3.02
			20.12		3.02
			6.04		2.01
			4		229°-18'
			4		
			32.69		0
			22.13		0
			8.45		6.04
			3		141°-57'
			3		
			38.83		
			32.19		6.04
			14.08		6.04
			4.02		
			2		287°-03'
			2		
			77.25		
			74.43		
			66.39		
			60.35		2.01
			54.92		
			46.27		
			44.26		0
			40.23		3.02
			34.20		6.04
			32.19		6.04
			20.12		3.02
			1		232°-35'
			1		
			60.95		3.02
			D		213°-09'
			767.66		D
			0		0°-03'
			5.03		Resmd.
			1r. fd A		90°-03'