

No

24278

1155


L. & S.—54

574

R.P.O. Vol. 4  
C.T. Vol. 1547

Fol. 371  
Fol. 15

Ward of Montserrat  
County of Caroni  
Cadastral Sheet  $\frac{34D}{3/d}$ ; D.13.F.

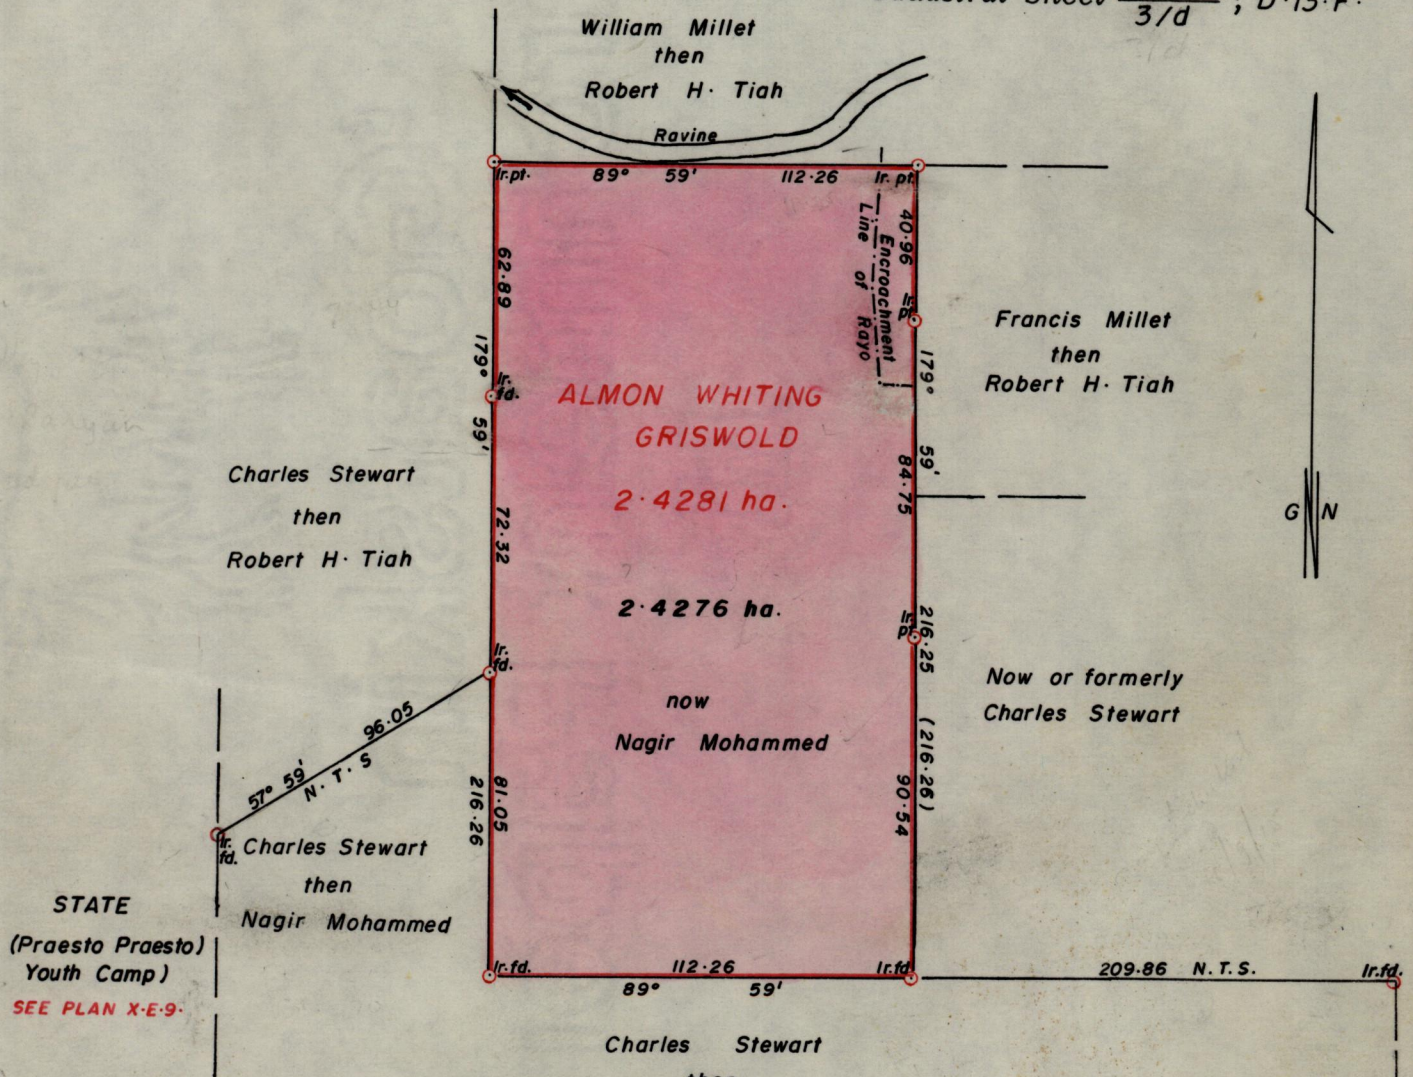

STATE  
(Praesto Praesto)  
Youth Camp)  
SEE PLAN X-E-9.

Approved  
*Alwyn Tiah*  
Director of Surveys  
4 89.05.18

Charles Stewart  
then  
Nagir Mohammed  
BK. 251 Fol. 70

SCALE 1:2000

Note: To obtain compass bearings add/subtract / minutes Distances are in metres

PLAN of a Parcel of land coloured pink in the Ward of Chaguana  
Containing two point four two seven six hectares  
Surveyed by me, with due authority, in August 1988  
I certify that I have complied with rule 76 under section 14(2)(d) of the  
Land Surveyors' Ordinance 1952, and that this plan is correct.

Checked by *17/5/89* .....  
Entered ..... Land Surveyor, Trinidad ..... 8<sup>th</sup> September 1988