


583

1155

R. P. O. Vol. 1804 Fol. 45

Ward of Arima
County of St. George
Cadastral Sheet B.24.L.

24C
3/d.

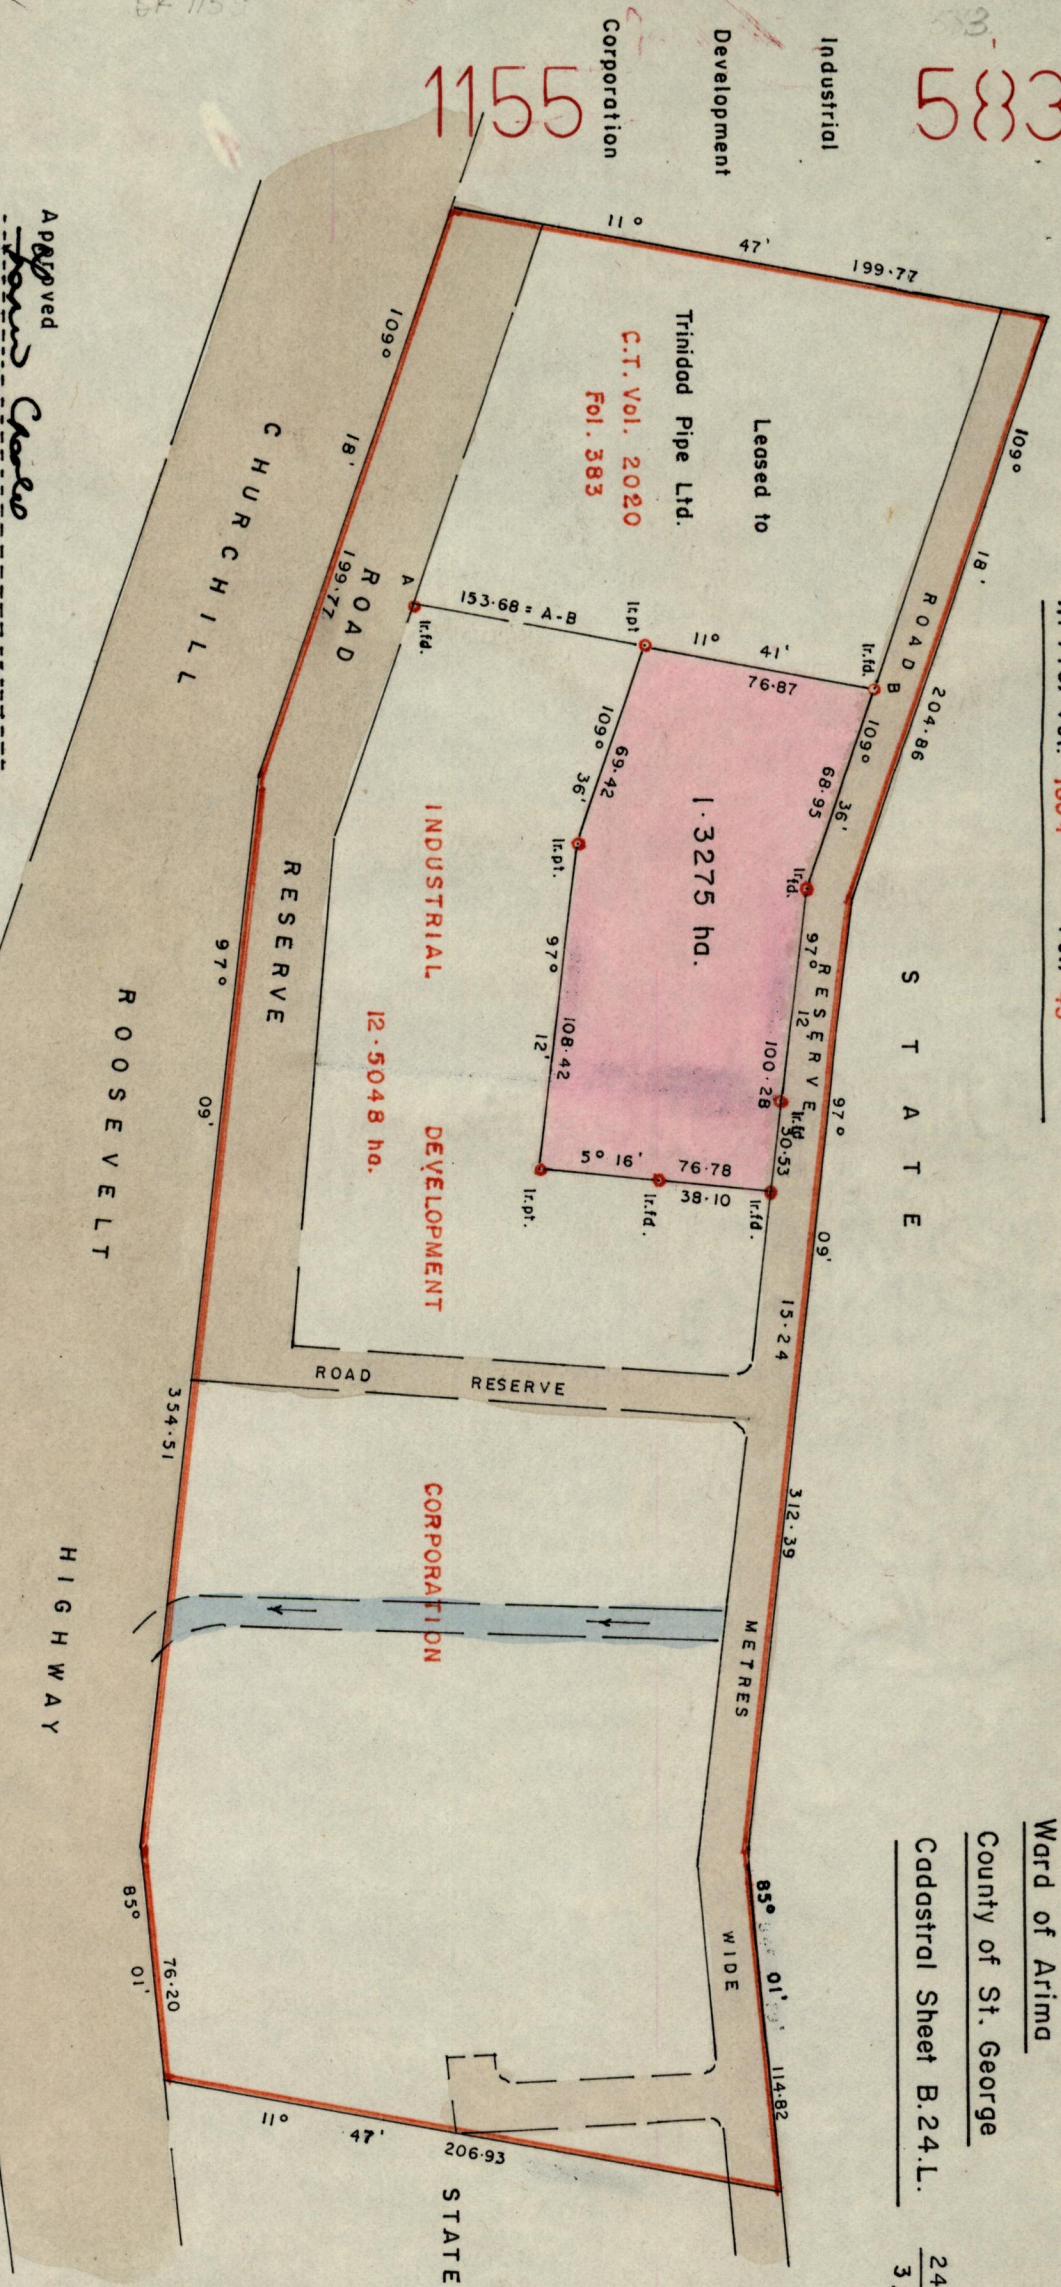

Approved
J. J. Cassini
 Director of Surveys
 90.10.01

Bearings are based on Solar Observations

Plan of a parcel of land coloured pink in the Ward of Arima

Containing one point three two seven five hectares

Surveyed by me, with due authority in

I certify that I have complied with Rule 76 under Section 14 (2)(d) of the Land Surveyors' Ordinance 1952, and that this plan is correct.

Checked by *J. J. Cassini*
 Entered -----

Tracie & Sherrin Lewis
 Land Surveyor, Trinidad. 11th May 1990

SCALE : 1 / 2500
 Distances are in metres

G. N. Cassini

1155

583