


R.P.O. Vol. 26 Fol. 407
C.T. Vol. 1572 Fol. 411

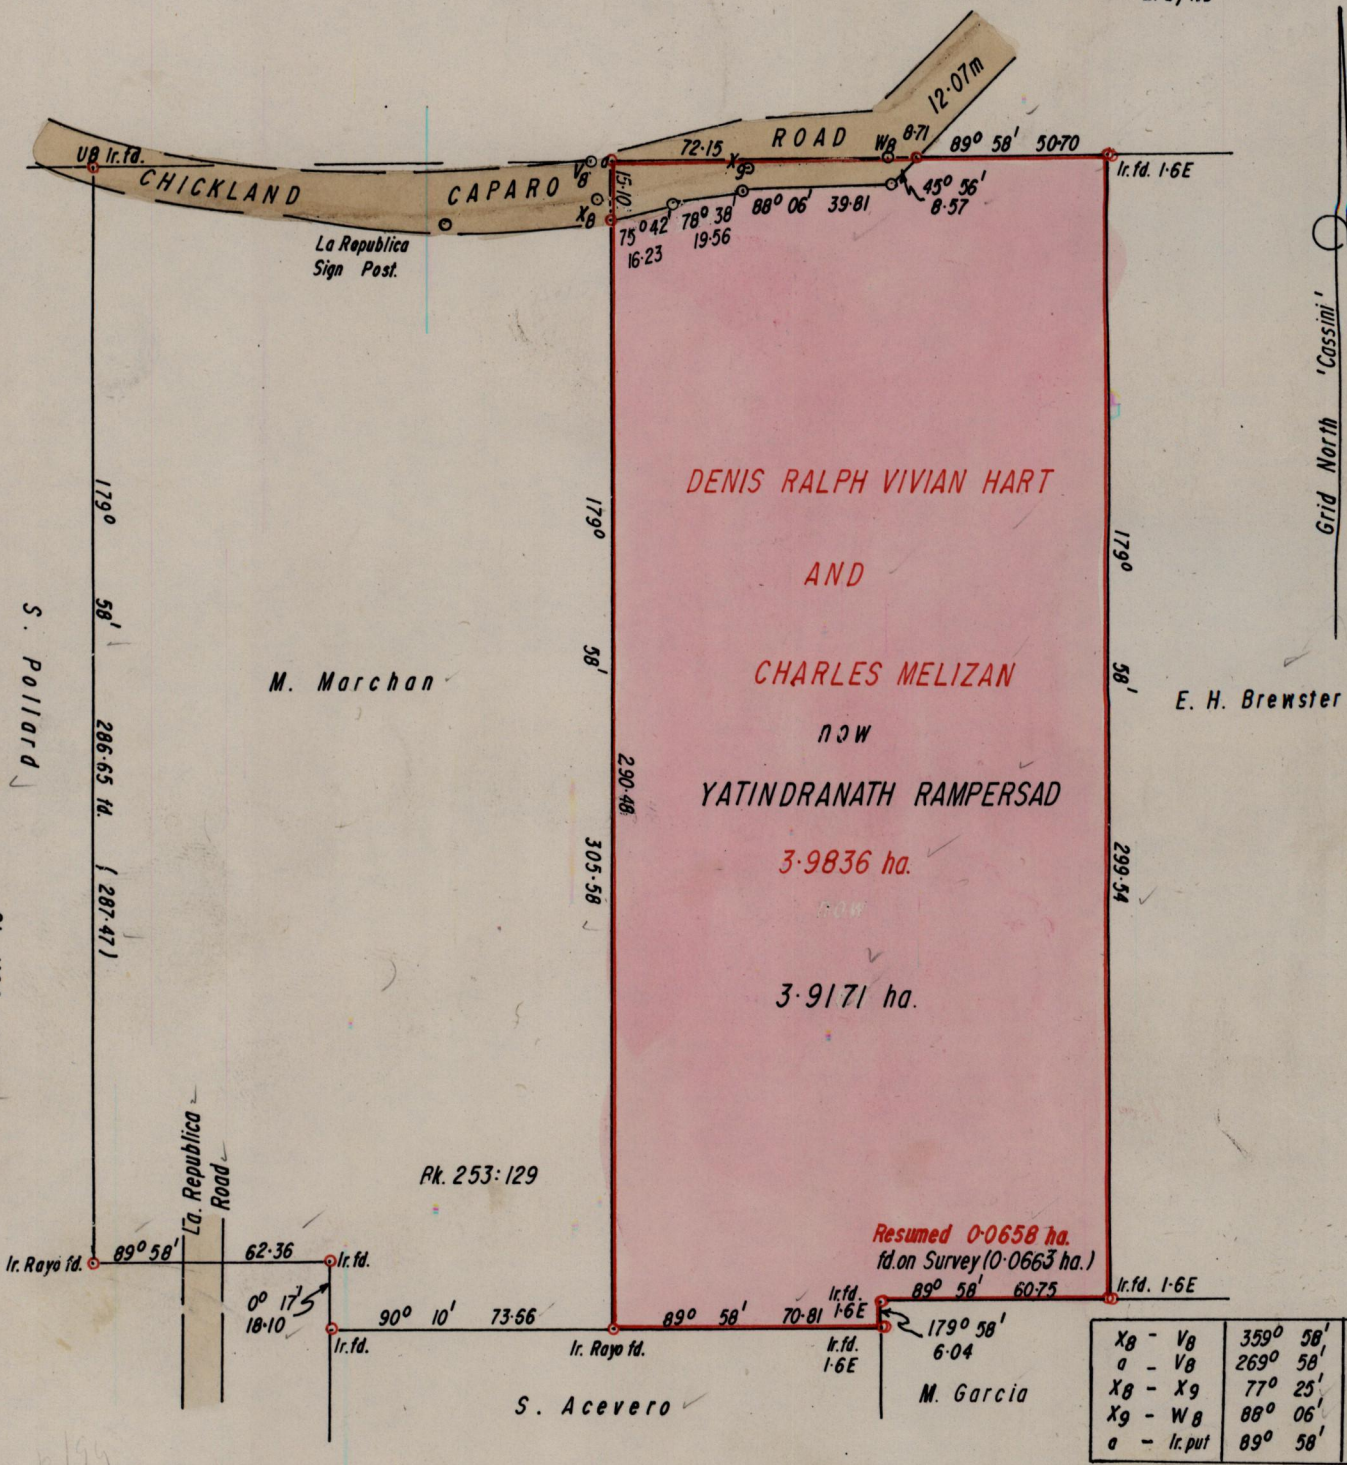

Approved

David Chiles
Director of Surveys
94.03.08

'Vide Plan. L.B. 2.' IP.W.D. SO. 1/361
Previous Survey Bk. 255:166

Denotes Iron put unless otherwise stated

Note: To obtain compass bearings add/subtract

SCALE - 1 / 2000
minutes

Distances are in metres

PLAN of a Parcel of land coloured pink in the Ward of Montserrat
Containing three point nine one seven one hectares

Surveyed by me, with due authority, on 8th, 9th January 1994

I certify that I have complied with rule 76 under section 14(2)(d) of the
Land Surveyors' Ordinance 1952, and that this plan is correct.

Checked by *H* 21/2/94

Victor Ramona

Entered

Land Surveyor, Trinidad 19th January 1994
and Tobago