

679

1155


1155

R.P.O. Vol. 623
C.T. Vol
Vide S/10 37/27
BK. 602 fol. 124

Fol. 607

Ward of Siparia
County of St. Patrick
Cadastral Sheet (G-17-L) 3/b
ZBB

STA.	BEARING	DIST.
A-B	00° 07'	239.39
B-C	220° 32'	33.49
C-D	225° 49'	18.15
D-G	247° 23'	311.51
D-I	247° 25'	393.38
I-H	247° 25'	127.68
H-G2	270° 07'	24.74
G-F	180° 07'	81.39

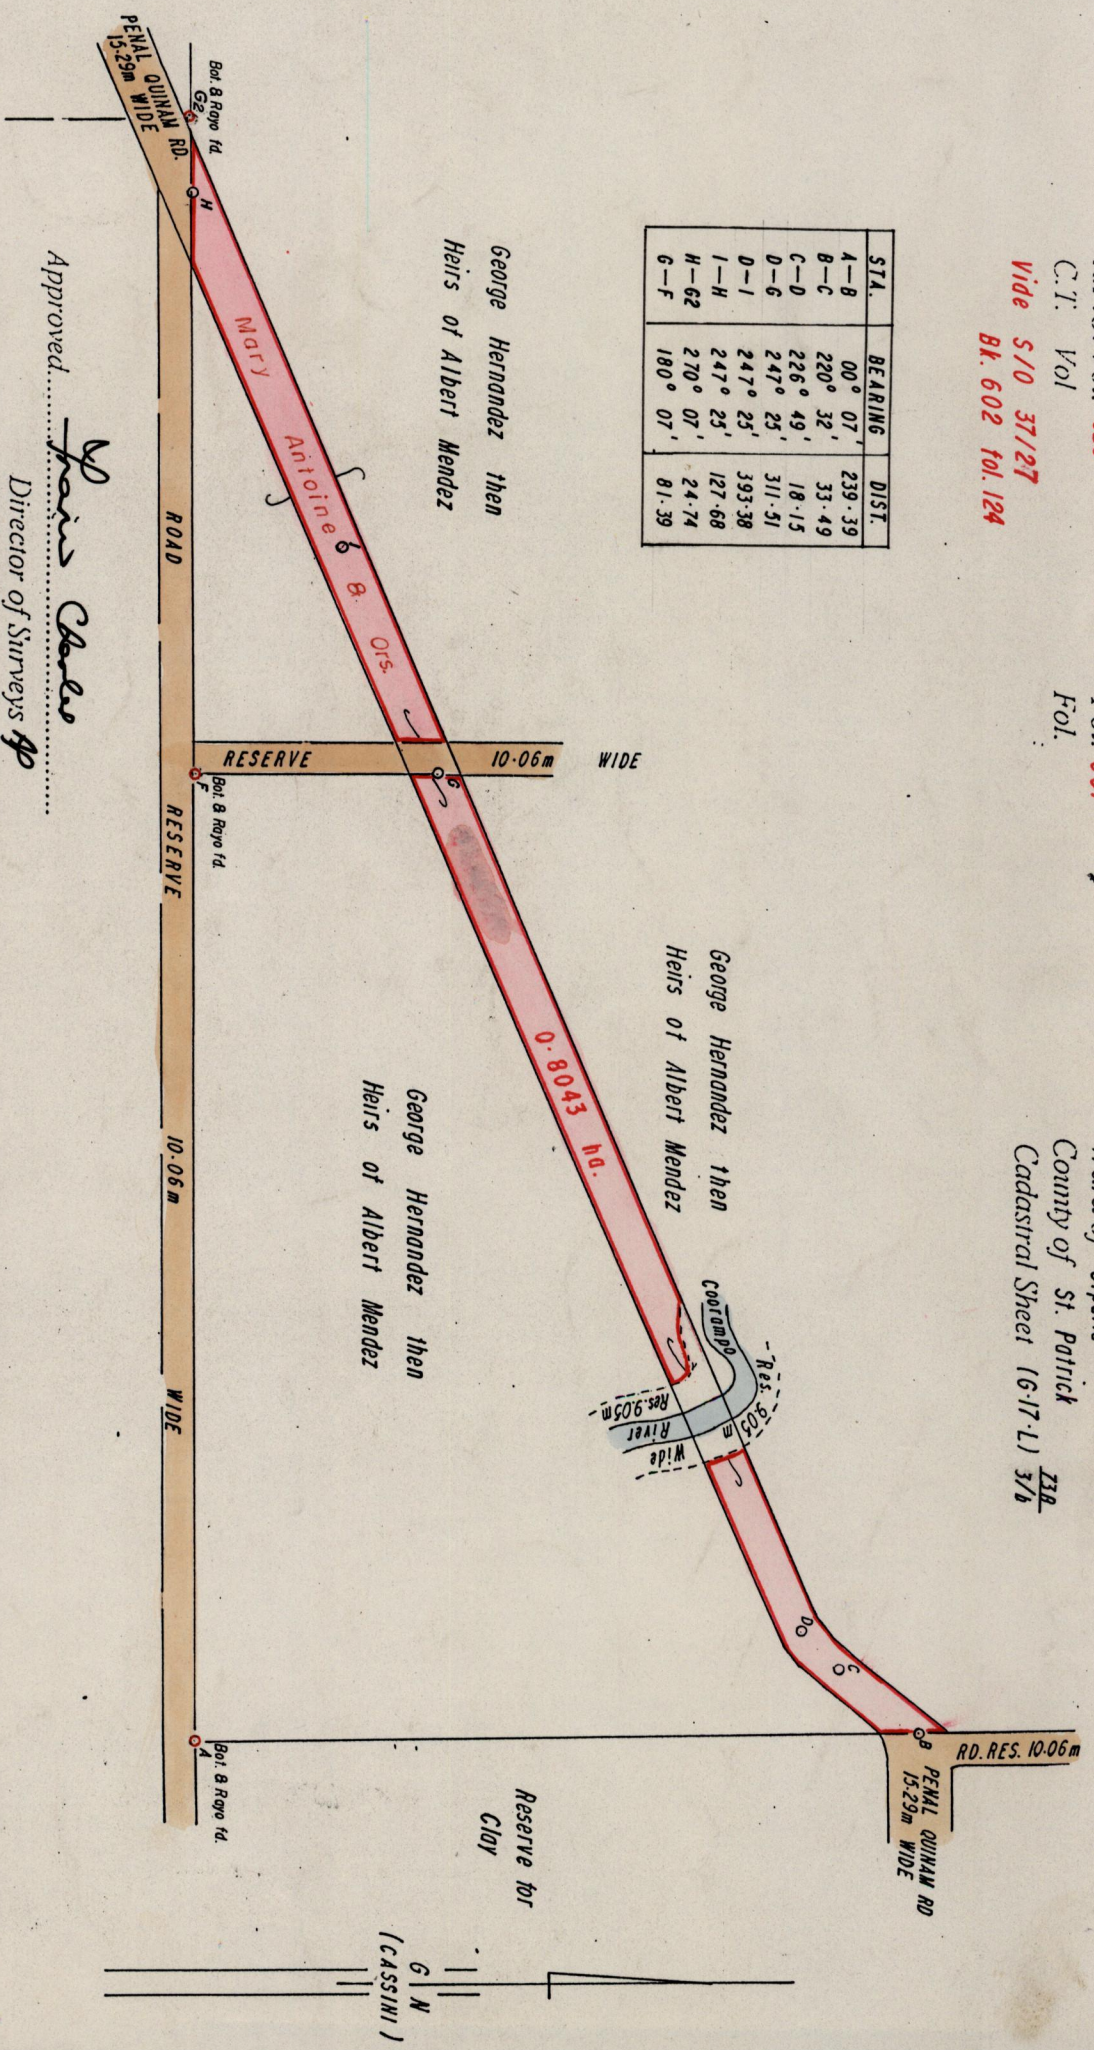

Approved: *Yanis Chelso*
Director of Surveys *SP*
94.04.13

SCALE 1/2500

Note: To obtain compass bearing subtract ~~and~~ 7 minutes
Distance are in metres
PLAN of a Parcel of land coloured pink in the Ward of Siparia
Containing zero point eight zero four three hectare
Prepared by me, with due authority, in April 1993
I certify that I have complied with rule 76 under section 14(2)(d) of the Land Surveyors' Ordinance 1952, and that this plan is correct.

Checked by: *Wendell Adams*
Minister of Lands
Land Surveyor, Trinidad 3rd May 1993
and Tobago

Entered: