

No 8263


1155

690

R.P.O. Vol. 415
C.T. Vol. 2127

Fol. 685
Fol. 533

Ward of Siparia
County of St. Patrick
Cadastral Sheet G.13.L. 63E
4/a

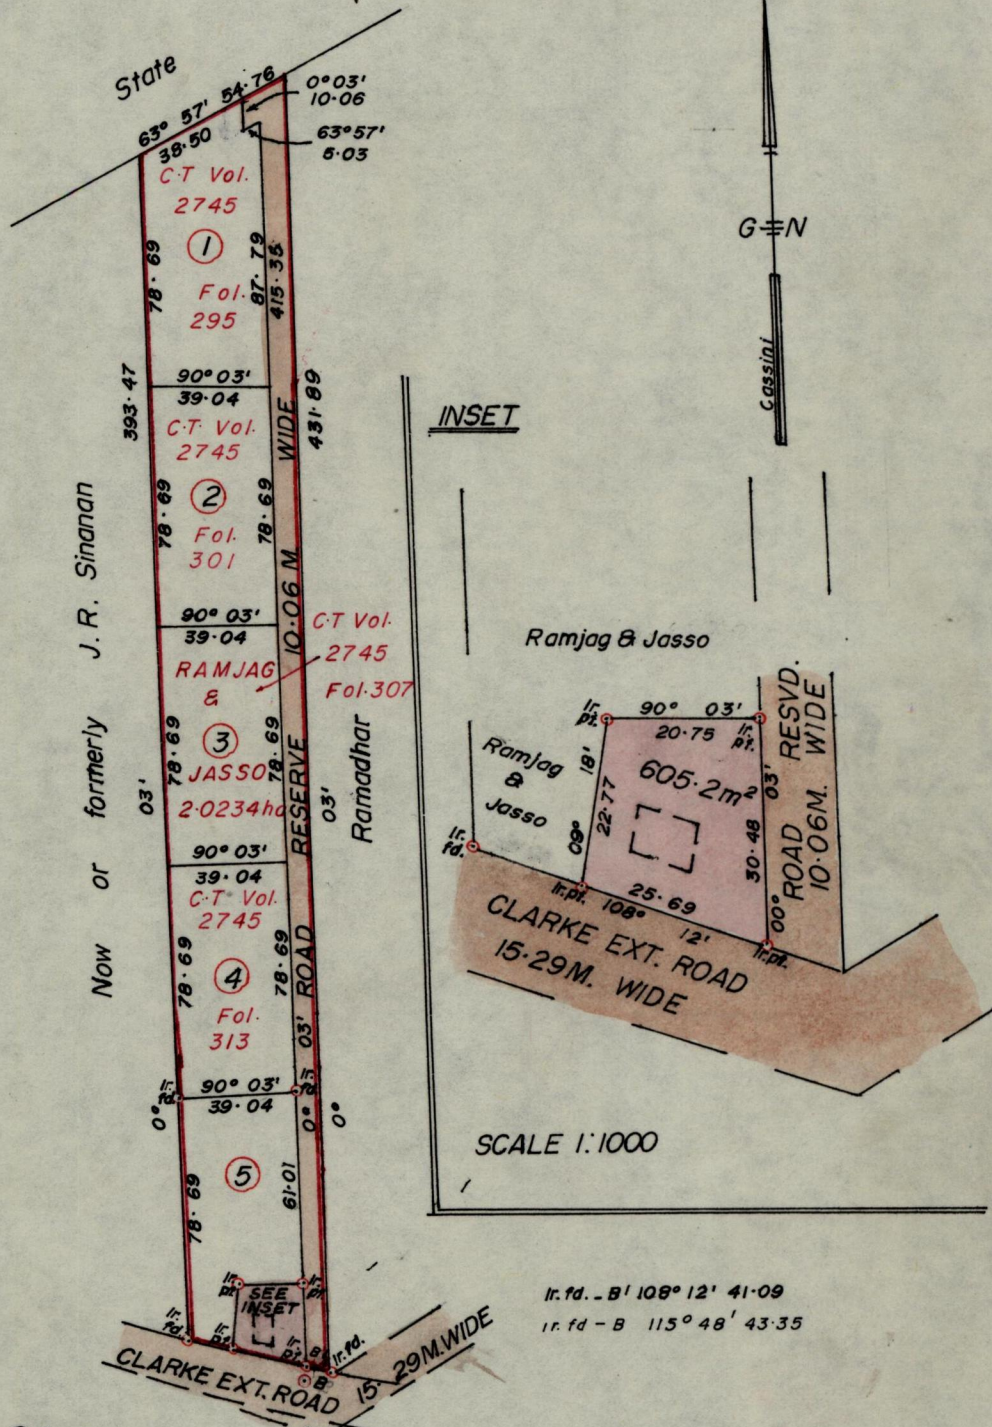

Approved

Lawrence

Director of Surveys
94.05.02

SCALE 1:2500

Note: To obtain compass bearings ~~add~~/subtract 3 minutes Distances are in metres

PLAN of a Parcel of land coloured pink in the Ward of Siparia
Containing Six hundred and five point two square metres

Surveyed by me, with due authority, in July 1992

I certify that I have complied with rule 76 under section 14(2)(d) of the
Land Surveyors' Ordinance 1952, and that this plan is correct.

Checked by *Glenn* 3/04/94

Winston Ramnarane

Entered

Land Surveyor, Trinidad 28th January 1994

AH
94-02-14