

No 894


1155

731

R.P.O. Vol. 38.  
C.T. Vol. 3483.

Fol. 255.  
Fol. 205.

Ward of Manzanilla.  
County of St. Andrew.  
Cadastral Sheet E. 8. E. 36A  
47c

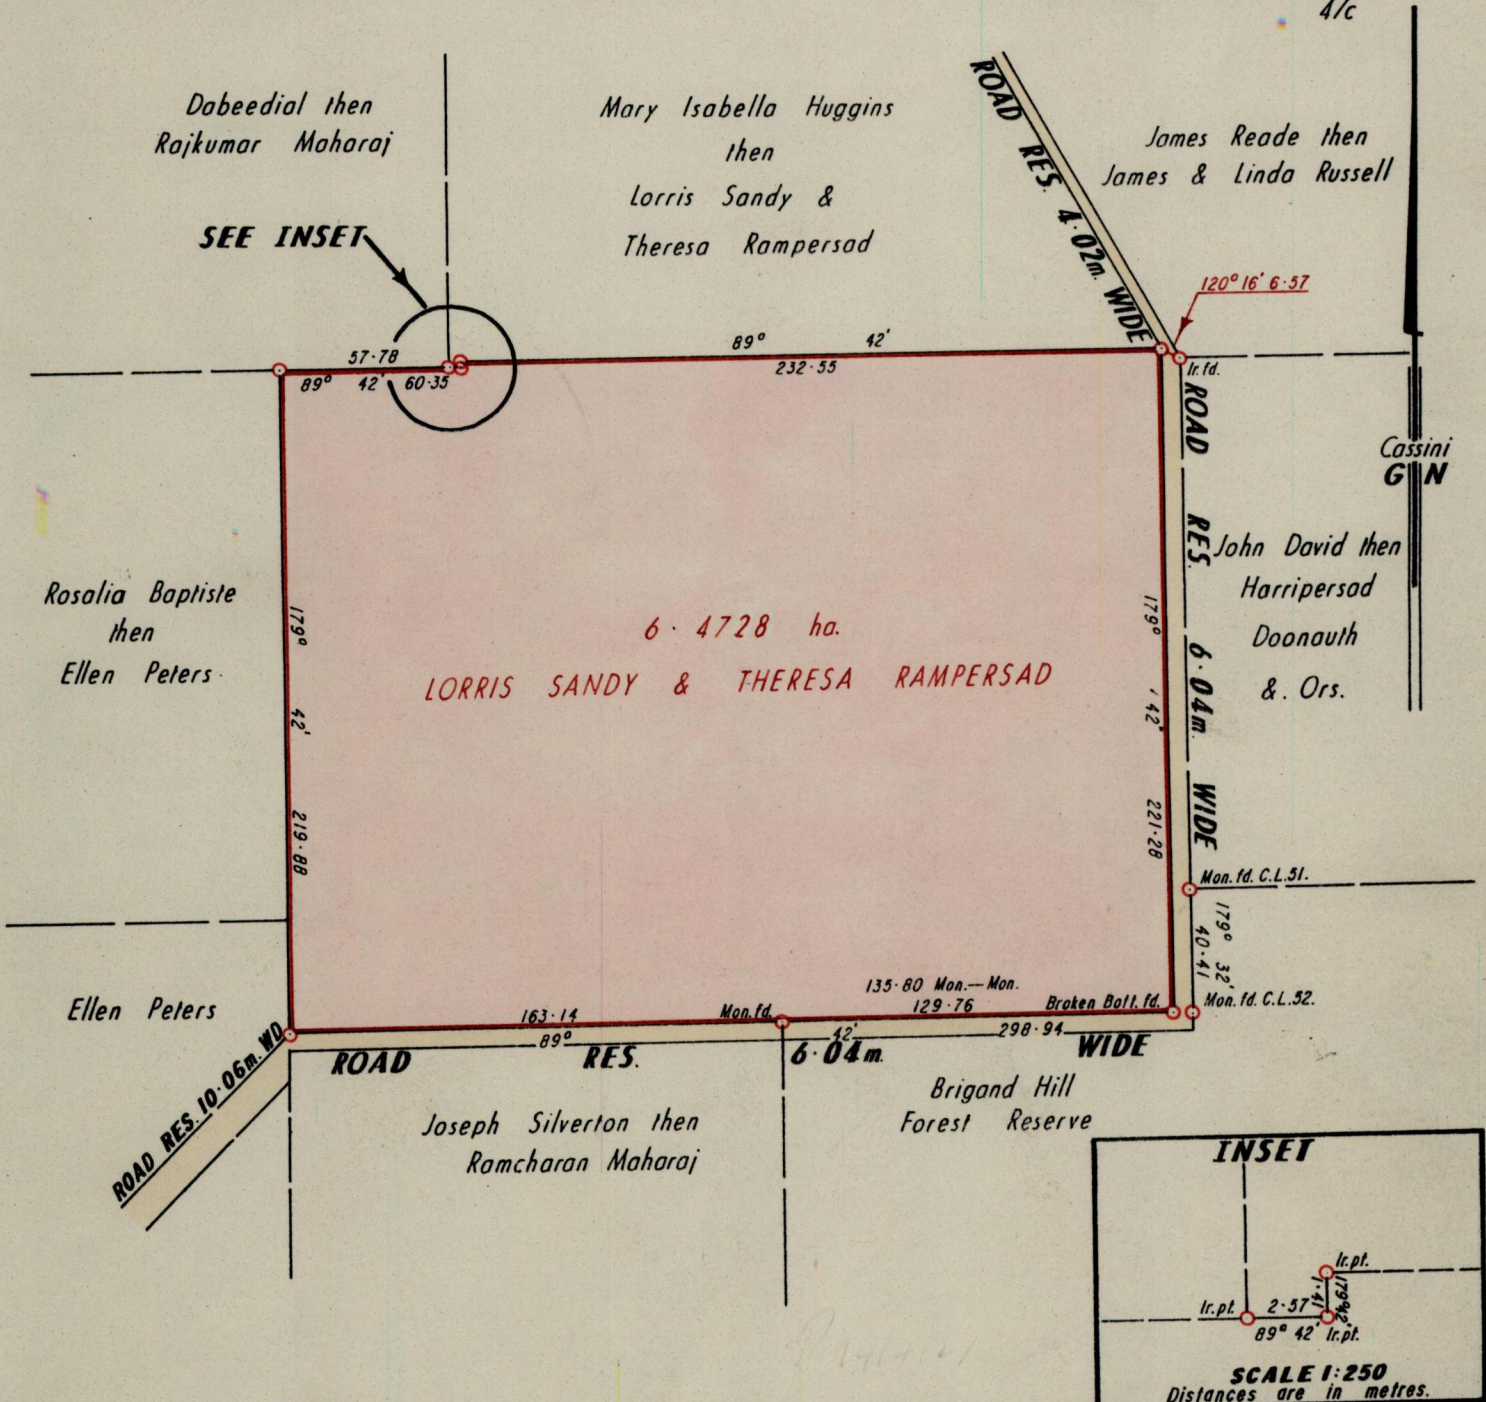

Approved

*Law Charles*  
Director of Surveys  
94.07.21

Cassini Grid bearing based on Solar Observations.  
Note: To obtain compass bearings add/subtract

○ Denotes Iron put except otherwise stated.

SCALE 1:2500.

Distances are in metres.

PLAN of a Parcel of land coloured pink in the Ward of Manzanilla.  
Containing six point four seven two eight hectares.

Surveyed by me, with due authority, in March 1994 at the request of Lorris Sandy & Theresa Rampersad.

I certify that I have complied with rule 76 under section 14(2)(d) of the Land Surveyors' Ordinance 1952, and that this plan is correct.

Checked by *Mel* 7 July 94

*John G. N.*  
Land Surveyor, Trinidad 26-4-1994

Entered .....