

1155

L. & S.—54

751


No 28189

R.P.O. Vol. 22
C.T. Vol. 2758

Fol. 513
Fol. 33

Ward of Chaguanas
County of Caroni
Cadastral Sheet D.2.H $\frac{23F}{4/d}$

See Bk.1128 Fol.205

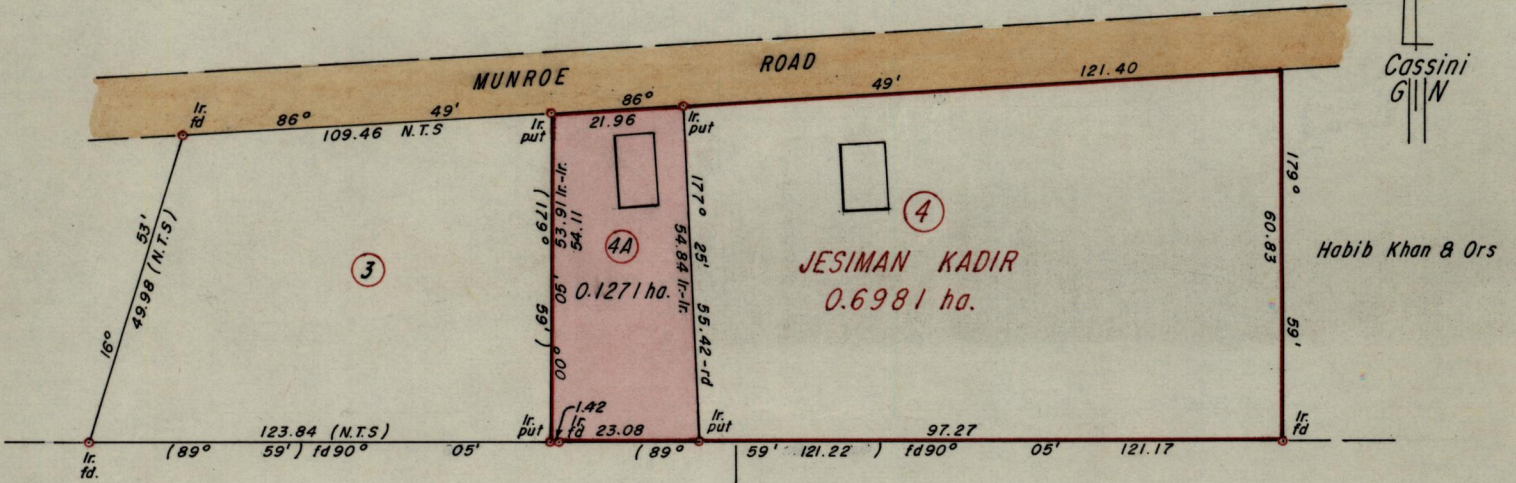

Pet'd. for by Mohamed Bocus then Mohammed & Ayesha

Approved

Lance Charles

Director of Surveys
9.4.08.12

Bearings are based on solar observations

SCALE 1:1250

Note: To obtain compass bearings add/subtract

minutes

Distances are in Metres

PLAN of a Parcel of land coloured pink in the Ward of Chaguanas
Containing zero point one two seven one hectares

Surveyed by me, with due authority, in March 3rd 1993

I certify that I have complied with rule 76 under section 14(2)(d) of the
Land Surveyors' Ordinance 1952, and that this plan is correct.

Checked by *Mela & Angu*

Ganeshdath Ramcharitar

Entered

Land Surveyor, Trinidad and Tobago 25/4/94 19.....

G.P., Tr./To.—943—20,000—/83

GANESH DATH RAMCHARITAR
LAND SURVEYOR