


Nº 48018

R.P.O. Vol. 35  
C.T. Vol. 2600

Fol. 511  
Fol. 381

Ward of Cunupia  
County of Caroni  
Cadastral Sheet D.4.K.60 (34B)

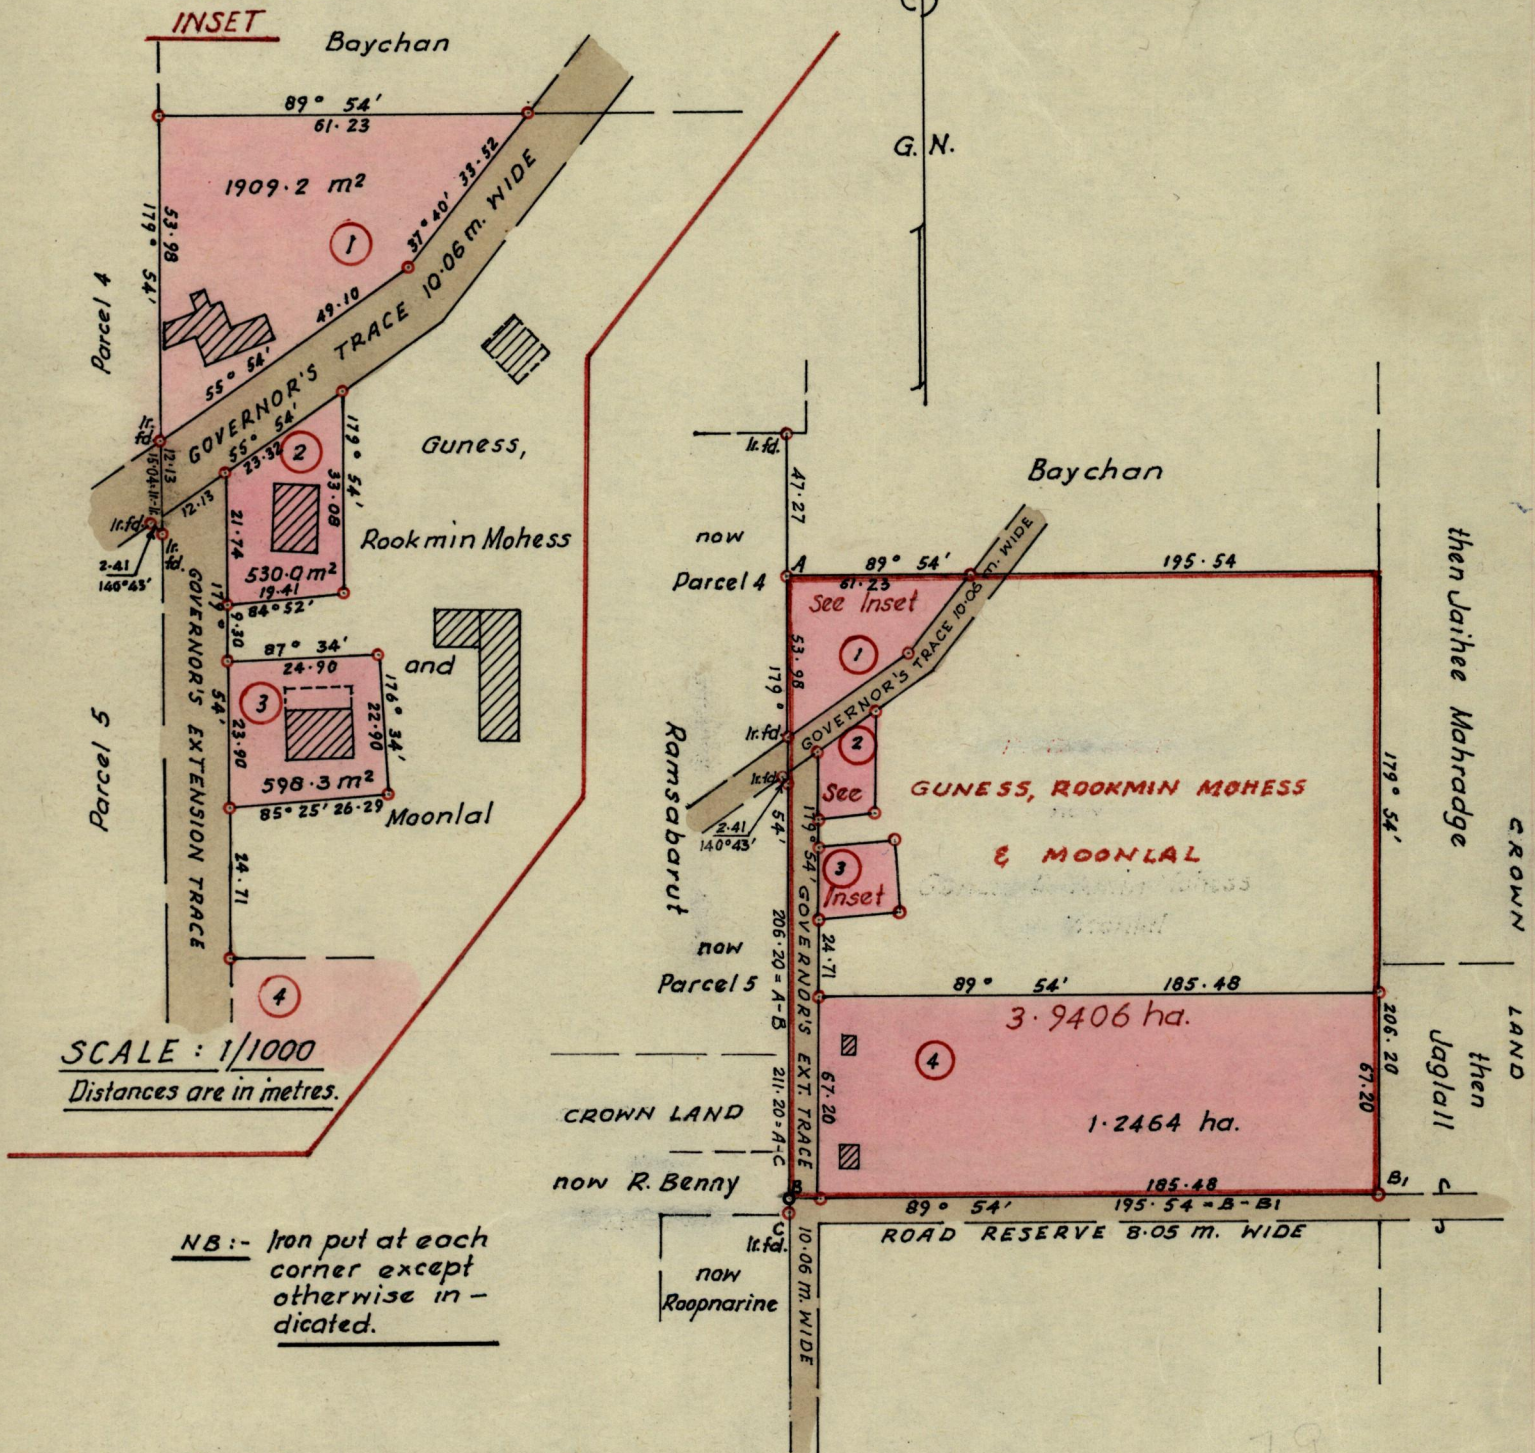

SCALE : 1/1000  
Distances are in metres.

NB :- Iron put at each corner except otherwise indicated.

Approved

*K.B. Jorath*  
Director of Surveys  
86.7.03

SCALE : 1/2500

Note: To obtain compass bearings add ~~minutes~~ 6 minutes Distances are in metres  
PLAN of 4 Parcels of land coloured pink in the Ward of Cunupia

Surveyed by me, with due authority, in September 1985  
I certify that I have complied with rule 76 under Section 14 (2) (d) of the Land Surveyors' Ordinance 1952, and that this plan is correct.

Checked by *R. 86.7.2*  
Entered.....

*J.R. Jardine*  
Land Surveyor, Trinidad  
3/10/19.84