


R.P.O. Vol. 43 fol. 293
 C.T. Vol. 757 fol. 117

1155

Cadastral Sheet $\frac{23F}{47b}$, D. 3.A.
 Ward of Cunupia
 County of Caroni 784

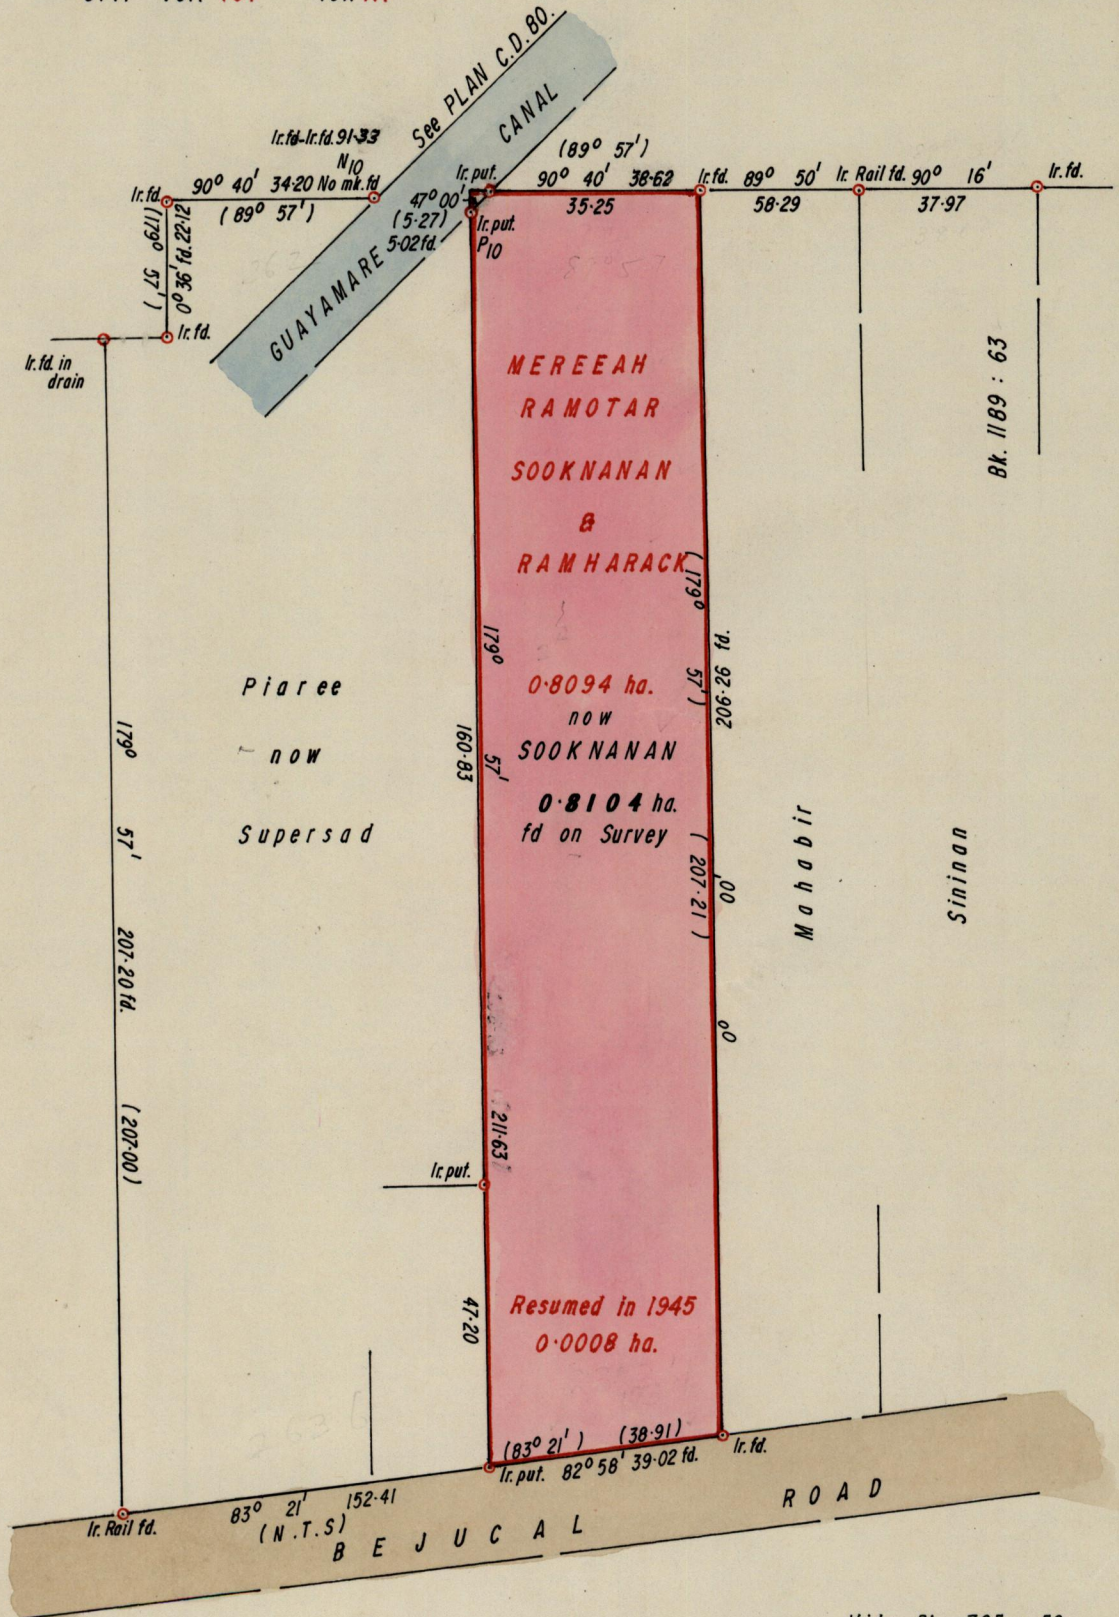

Vide Bk. 725 : 59

Approved *Frank Charles*
 Director of Surveys
 94.10.14

Scale - 1 / 1250
 Distances are in metres

Bearings are Cassini based on Solar Observations

PLAN of a parcel of land coloured pink in the Ward of Cunupia
 Containing zero point eight one zero four hectares
 Surveyed by me with due authority in April, 1994
 I certify that I have complied with rule 76 under section 14 (2)(d) of the
 Land Surveyors' Ordinance 1952 and that this plan is correct.

Checked by *H. Wilson Ramcharan*
 Entered Land Surveyor Trinidad & Tobago.. 17th April 1994