


1155

797

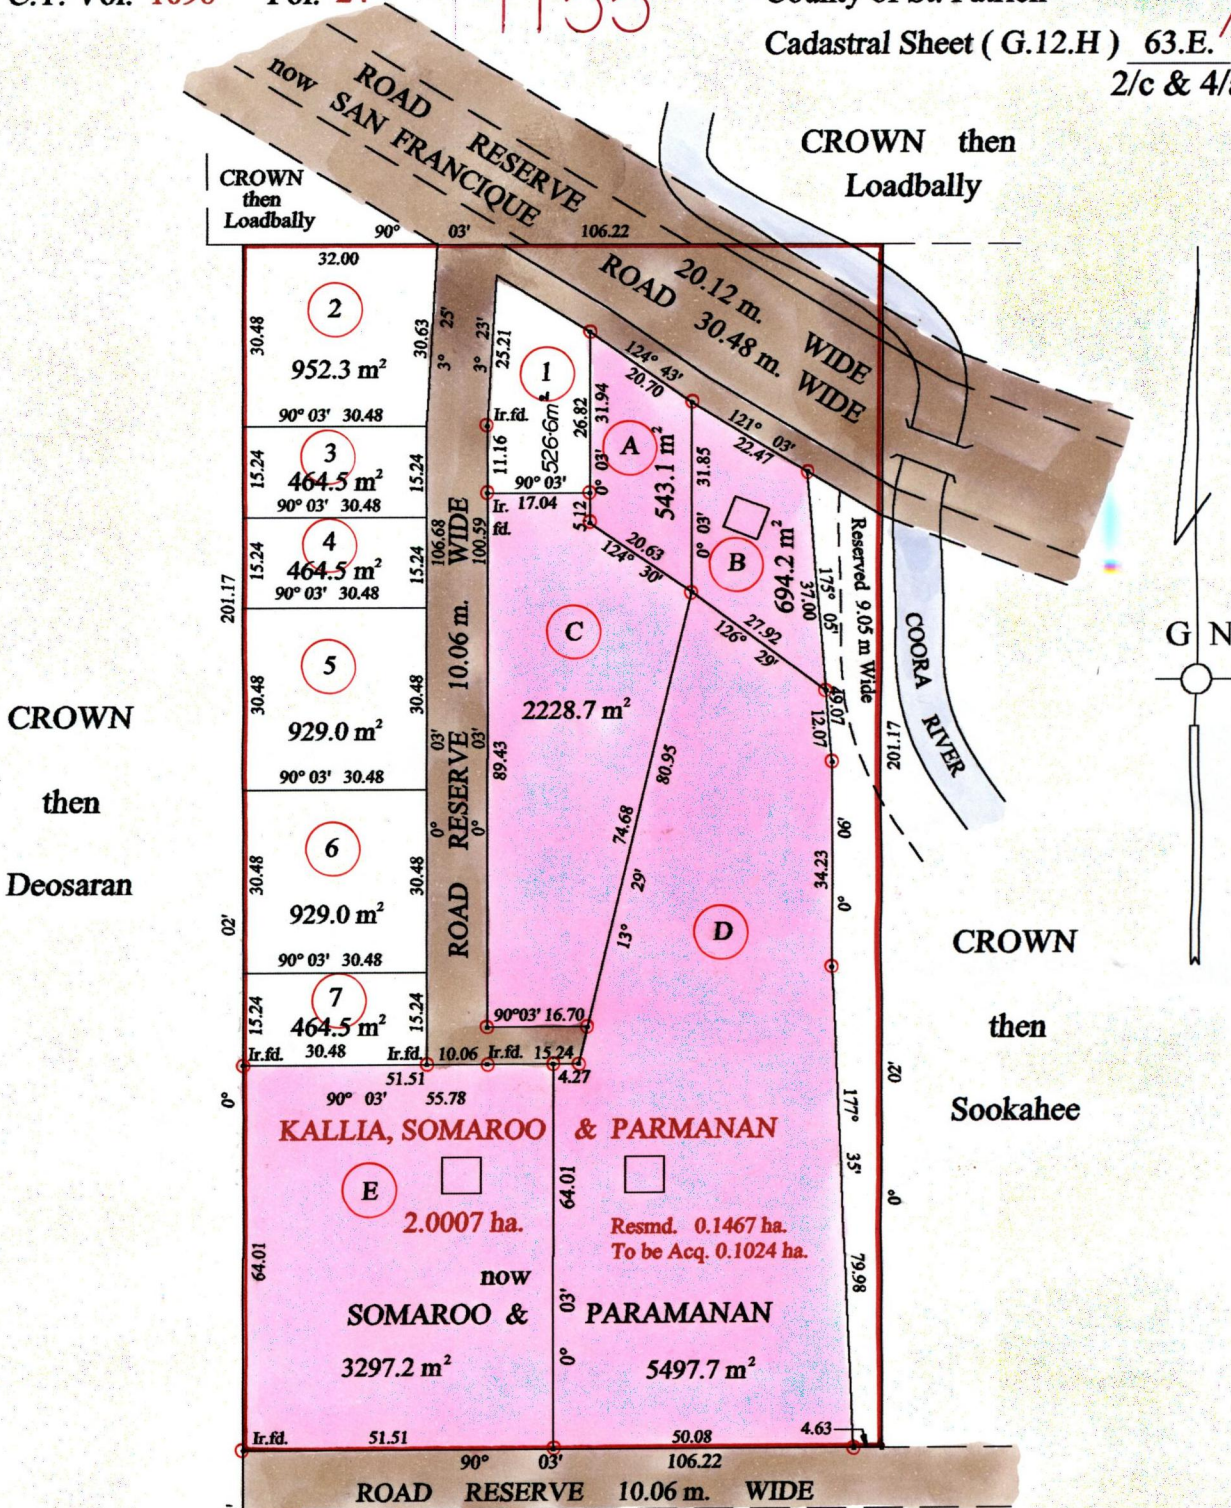

CROWN then Deosaran

CROWN then Sookahee

Vide Plan F.B.80

SEE BACK OF PLAN FOR TRANSFERS.

Approved *[Signature]*  
 Director of Surveys  
 2002.04.10

○ Denotes Iron put except stated otherwise.  
 Note: To obtain compass bearings subtract 3 minutes

SCALE : 1:1250

Distances are in metres

PLAN of 5 Parcels of land coloured pink in the Ward of Siparia  
 Containing together twelve thousand two hundred and sixty point nine square metres  
 Surveyed by Mr. S. Kalliecharan in March 1979.

Prepared by me, with due authority, in February 2002  
 In accordance with Rule 25 (1) of the Land Surveyors Regulations 1998,  
 I certify that this plan is correct.

Checked by *[Signature]*

Entered on ..... Trinidad & Tobago Land Surveyor ..... 26.02.2002



See 1155 fol. 294.

Orig' Bk H 66 fol 322

TRANSFERS

1	526.6 m <sup>2</sup>	Baboonee, Ramdeo & Ors.	C.T.Vol.1098 fol.67
2	952.3 m <sup>2</sup>	Doobrie, Ramanan & Ors.	C.T.Vol.1098 fol.61
3	464.5 m <sup>2</sup>	Sukhlal & Sukhia	C.T.Vol.1098 fol.37
4	464.5 m <sup>2</sup>	Sohunsih & Rampiare	C.T.Vol.1098 fol.43
5	929.0 m <sup>2</sup>	Jaggernauth, Ramkhelawan & Ors.	C.T.Vol.1098 fol.31
6	929.0 m <sup>2</sup>	Seunarine Ramdhan & Poptee	C.T.Vol.1098 fol.49
7	464.5 m <sup>2</sup>	Rajwantea	C.T.Vol.1098 fol.55