


1155

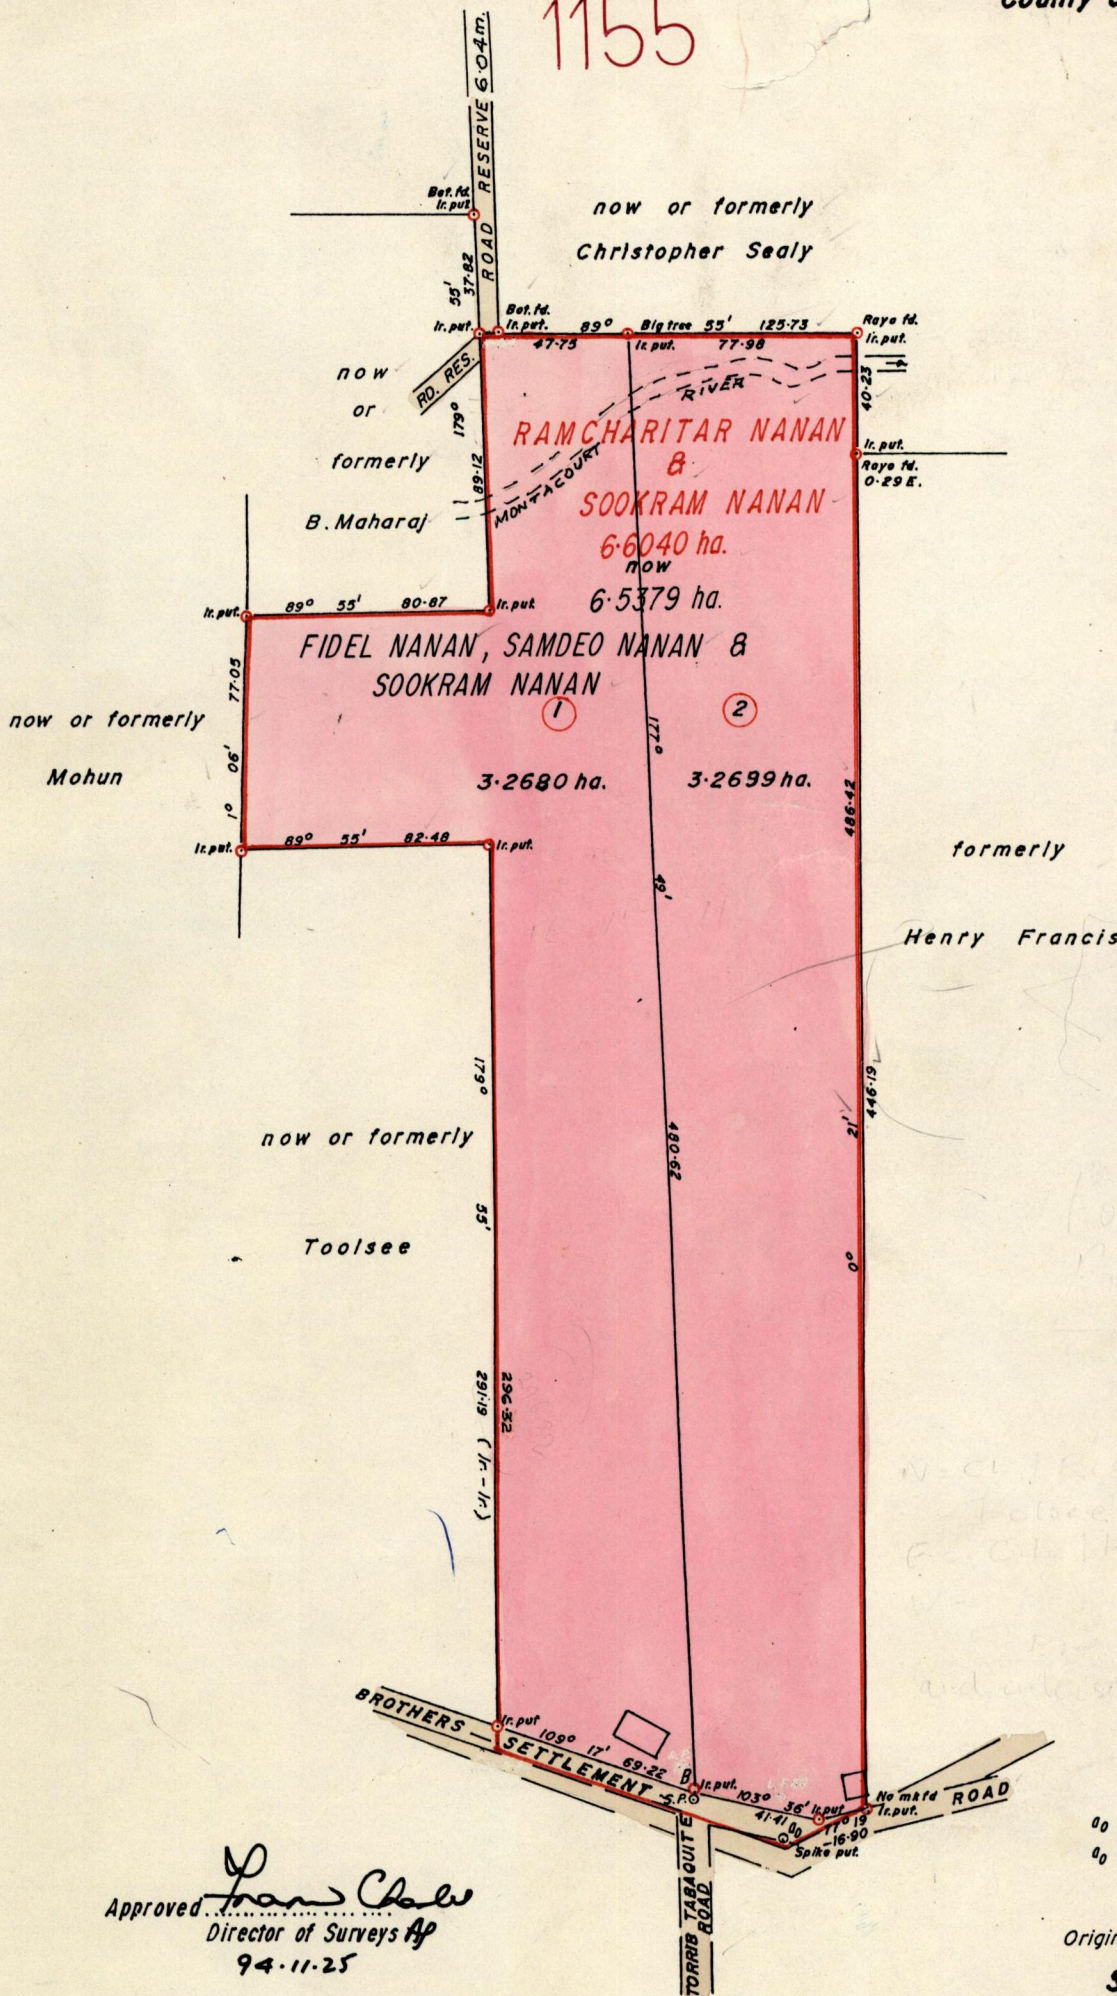

Approved *Paul Chale*
 Director of Surveys AP
 94-11-25

$a_0 - S.P. (stand pipe) 297^{\circ} 55' 32.08$
 $a_0 - B 299^{\circ} 14' 32.32$

Original Survey Plan. Bk.324:167

Scale - 1 / 2500

Distances are in metres

Bearings are Cassini based on Solar Observations

PLAN of 2 parcels of land coloured pink in the Ward of Savana Grande.
 Containing together six point five three seven nine hectares
 Surveyed by me, with due authority, in July-August 1993
 I certify that I have complied with rule 76 under section 14 (2) (d) of the Land
 Surveyors' Ordinance 1952, and that this plan is correct.

Checked by *AT 9/10/94*
 Ent. on

Keith M. Scott
 Land Surveyor, Trinidad & Tobago. Aug 2, 1994

Dry Survey BK 3 24 7M. 167

John M. Scott