


No 9450

R.P.O. Vol. 2
C.T. Vol. 883

Fol. 226
Fol. 533

Ward of Manzanilla
County of St. Andrew
Cadastral Sheet C.22K & O

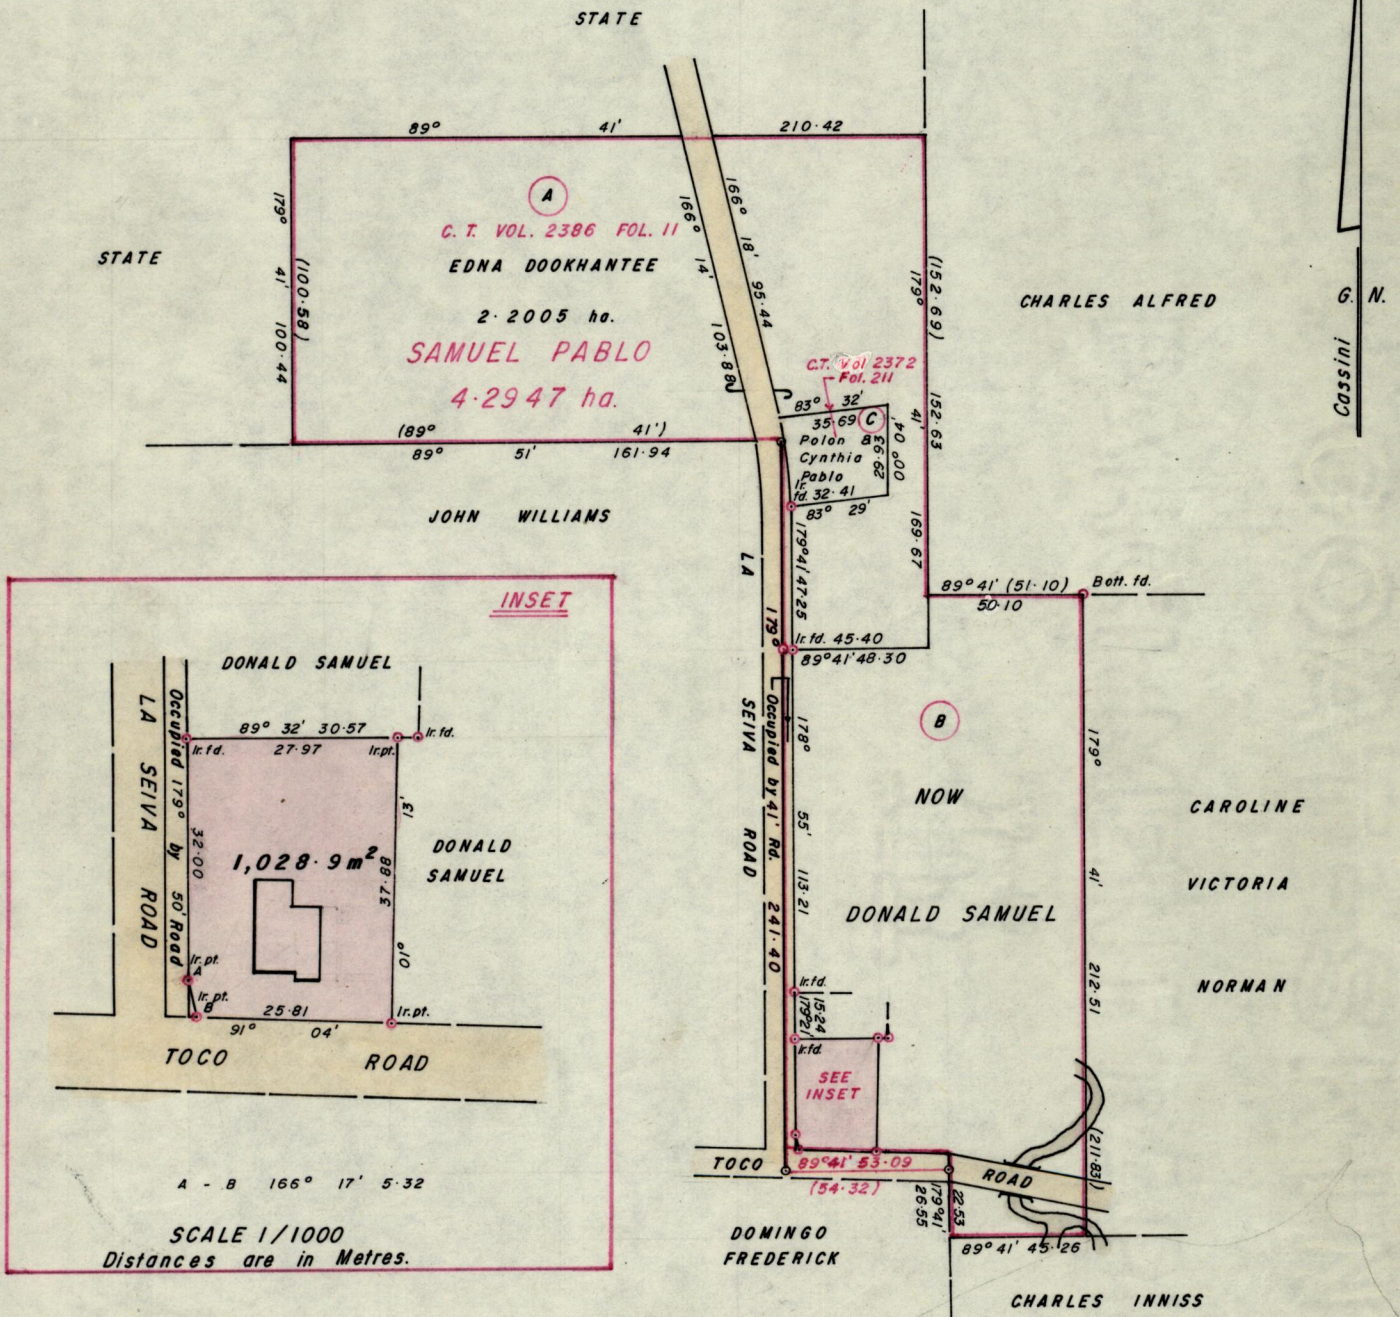

Approved

K.B. Joseph
Director of Surveys
86-7-25

Bearings are Cassini Grid, based on Solar Obs.
Note: To obtain compass bearings add/subtract

SCALE 1/2500

minutes

Distances are in Metres

PLAN of a Parcel of land coloured pink in the Ward of Manzanilla
Containing one thousand and twenty eight point nine square metres
Surveyed by me, with due authority, in October 1984

I certify that I have complied with rule 76 under section 14(2)(d) of the
Land Surveyors' Ordinance 1952, and that this plan is correct.

Checked by *J.D. 86-7-25*

K. Deenan

Entered

Land Surveyor, Trinidad 27th June 1986