

1195

102

R.P.O. Vol. 82 Fol. 487

C.T. Vol. Fol.

U.P.R.N. No.:


1195/102

Ward of Savana Grande

County of Victoria

Cadastral Sheet G.5.F. 54E/2/a

	Bearing	Distance
A - B	31° 24'	6.06

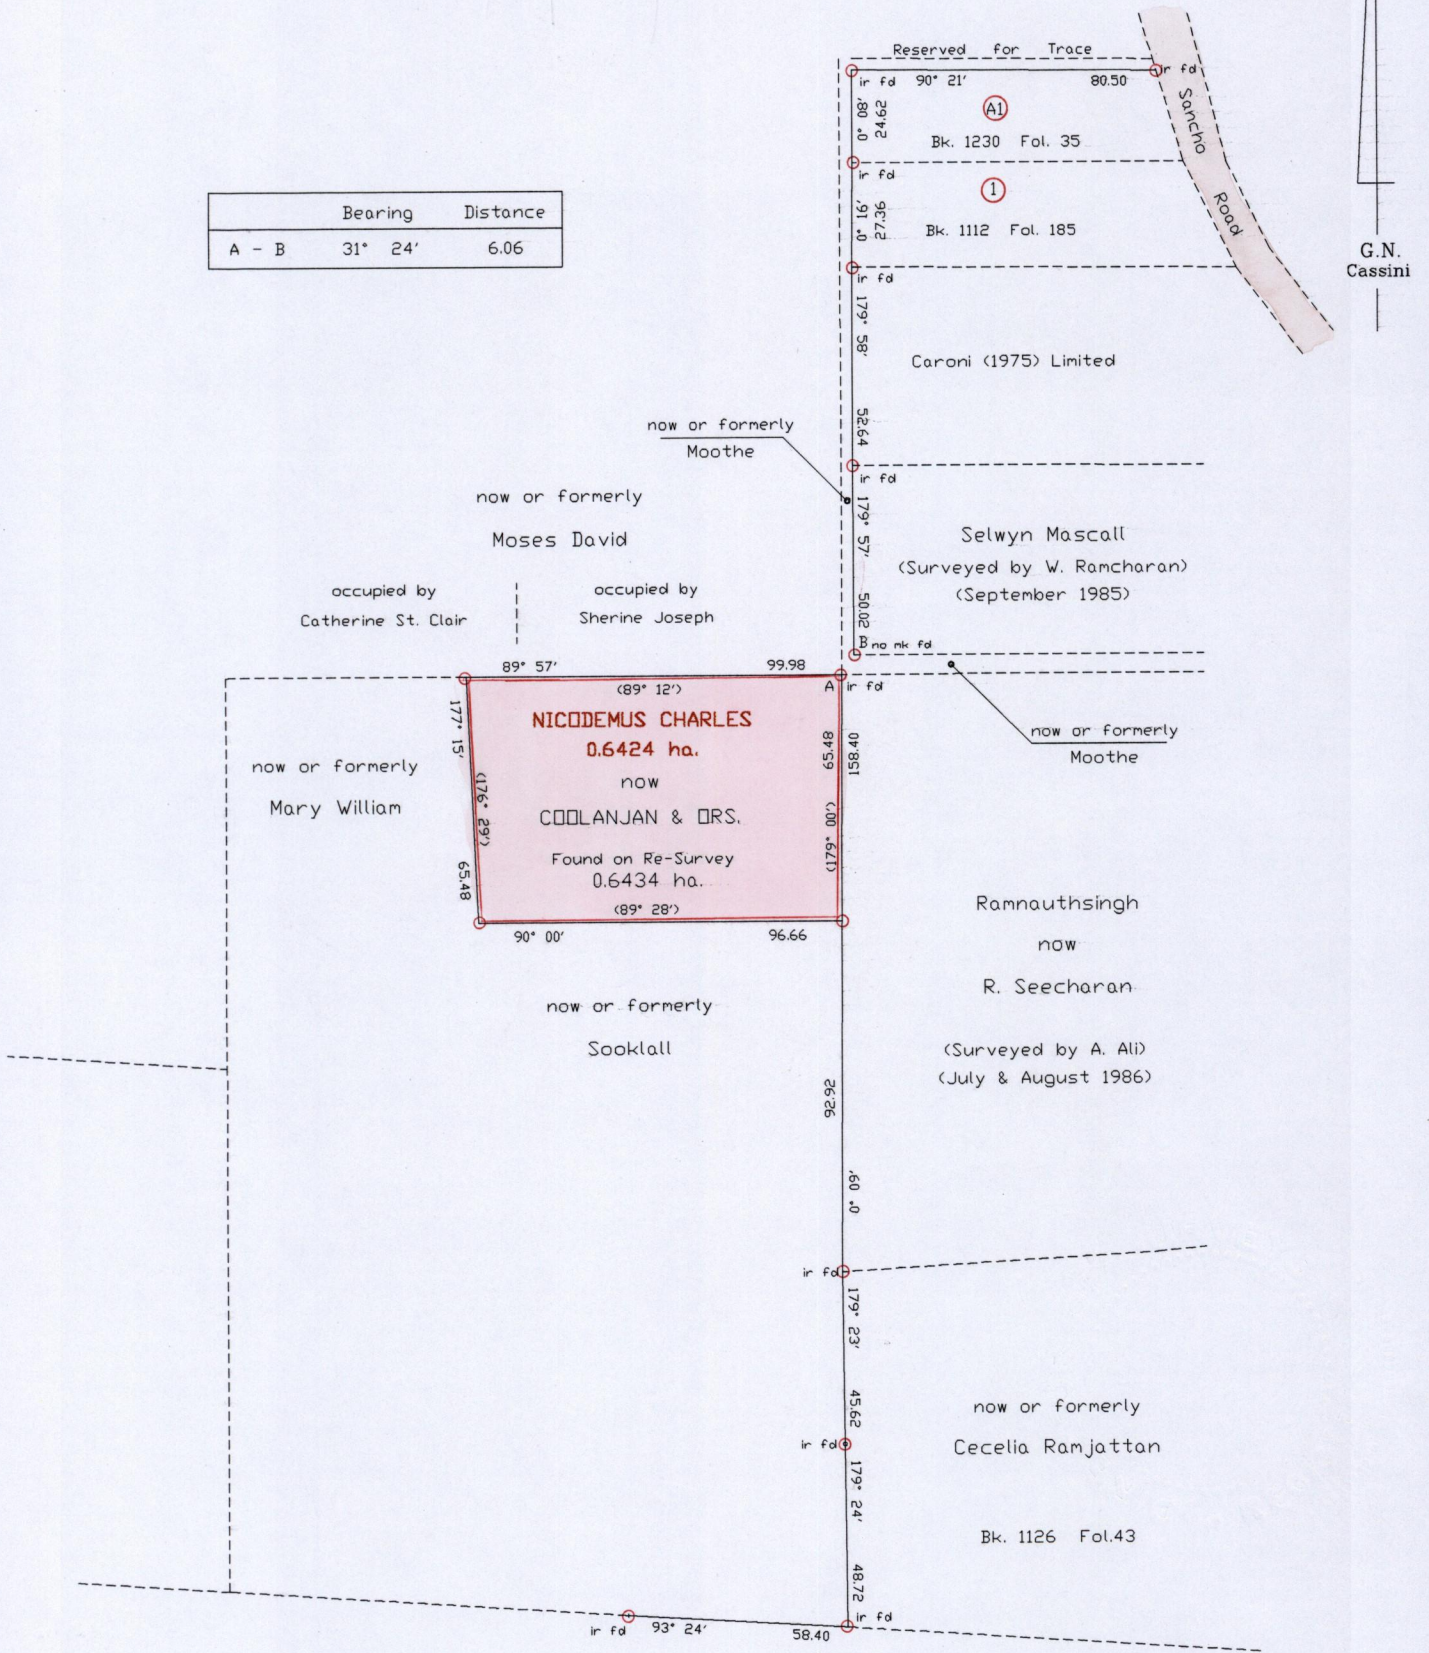

Approved *[Signature]*  
 Director of Surveys  
 2004/11/29

Caroni (1975) Limited  
 Plan E.B. 94

Reference: Bk. 326 Fol. 58

SCALE 1: 2000

Distances are in metres

○ Denotes iron put except otherwise stated

Bearings are Cassini Grid based on Solar Observations

PLAN of a parcel of land coloured pink in the Ward of Savana Grande

Containing zero point six four three four hectares

Surveyed by me, with due authority, in April & May 2001

In accordance with Regulation 25(1) of the Land Surveyors' Regulations 1998, I certify that this plan is correct.

Checked by *[Signature]*  
 Entered .....

*[Signature]*  
 Trinidad & Tobago Land Surveyor 23/9/2002

