



1195

126

R.P.O. Vol. 7 Fol. 495
C.T. Vol. 1753 Fol. 197
U.P.R.N No.

Ward of Ortoire
County of Victoria
Cadastral Sheet H.I. E. 54.F. 2/c

See Bk. 710 fol. 64
See Bk. 1110 fol. 225

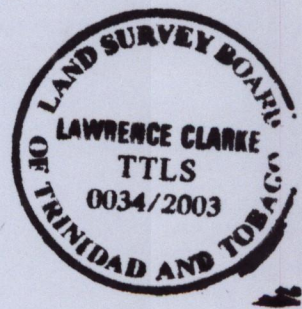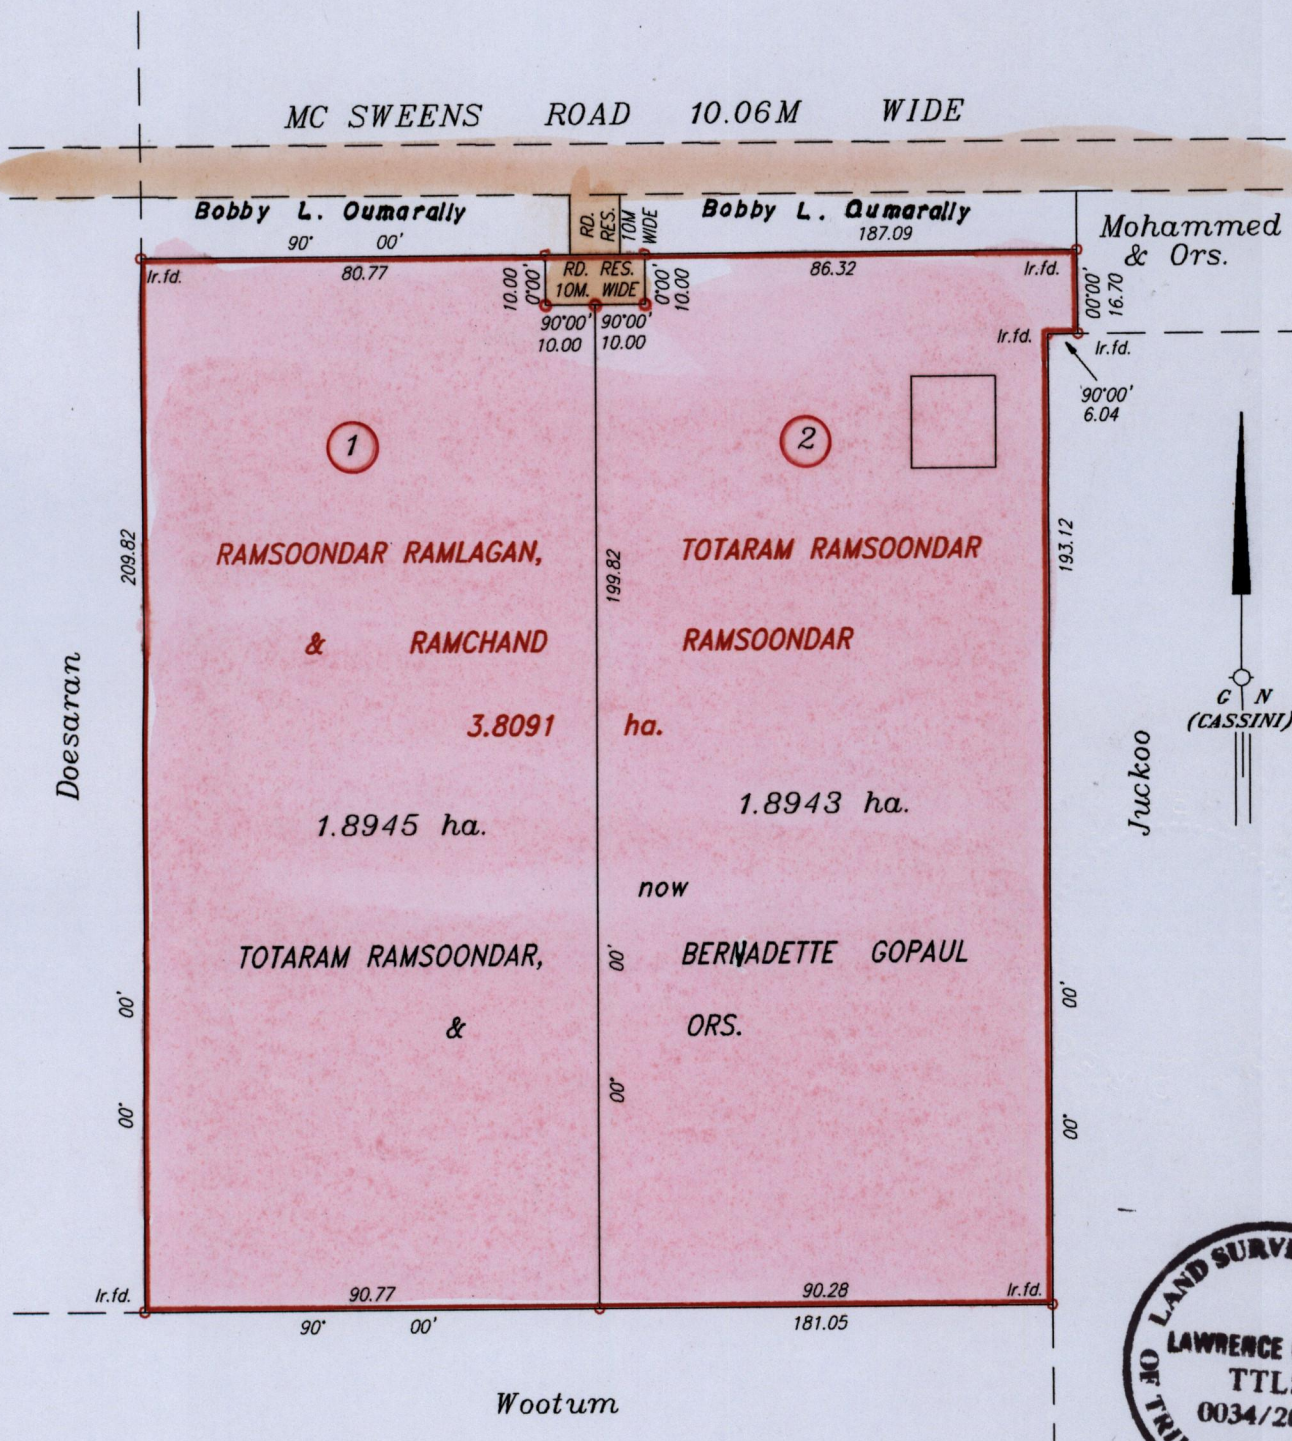

Approved *[Signature]*
Director of Surveys

SCALE 1/1500
Distances are in metres

○ Denotes Iron put unless otherwise stated.
Bearings are Cassini Grid based on Solar Observations
Plan of 2 Parcels of land coloured pink in the Ward of Ortoire
Containing together three point seven eight eight eight hectares
Surveyed by me with due authority, in September 2003
In accordance with Regulation 25 (1) of the Land Surveyors' Regulations 1998,
I certify that this plan is correct.

Checked by *M.M. 18/10/04*
Entered by *[Signature]* Trinidad & Tobago Land Surveyor *29th September 2003*