

R.P.O. 53 fol. 399

1195 129


Cadastral Sheet 55 B, H.2.B
3/d

C.T. 3893 fol. 235

Ward of Charuma

U.P.R.N. No.

County of Nariva

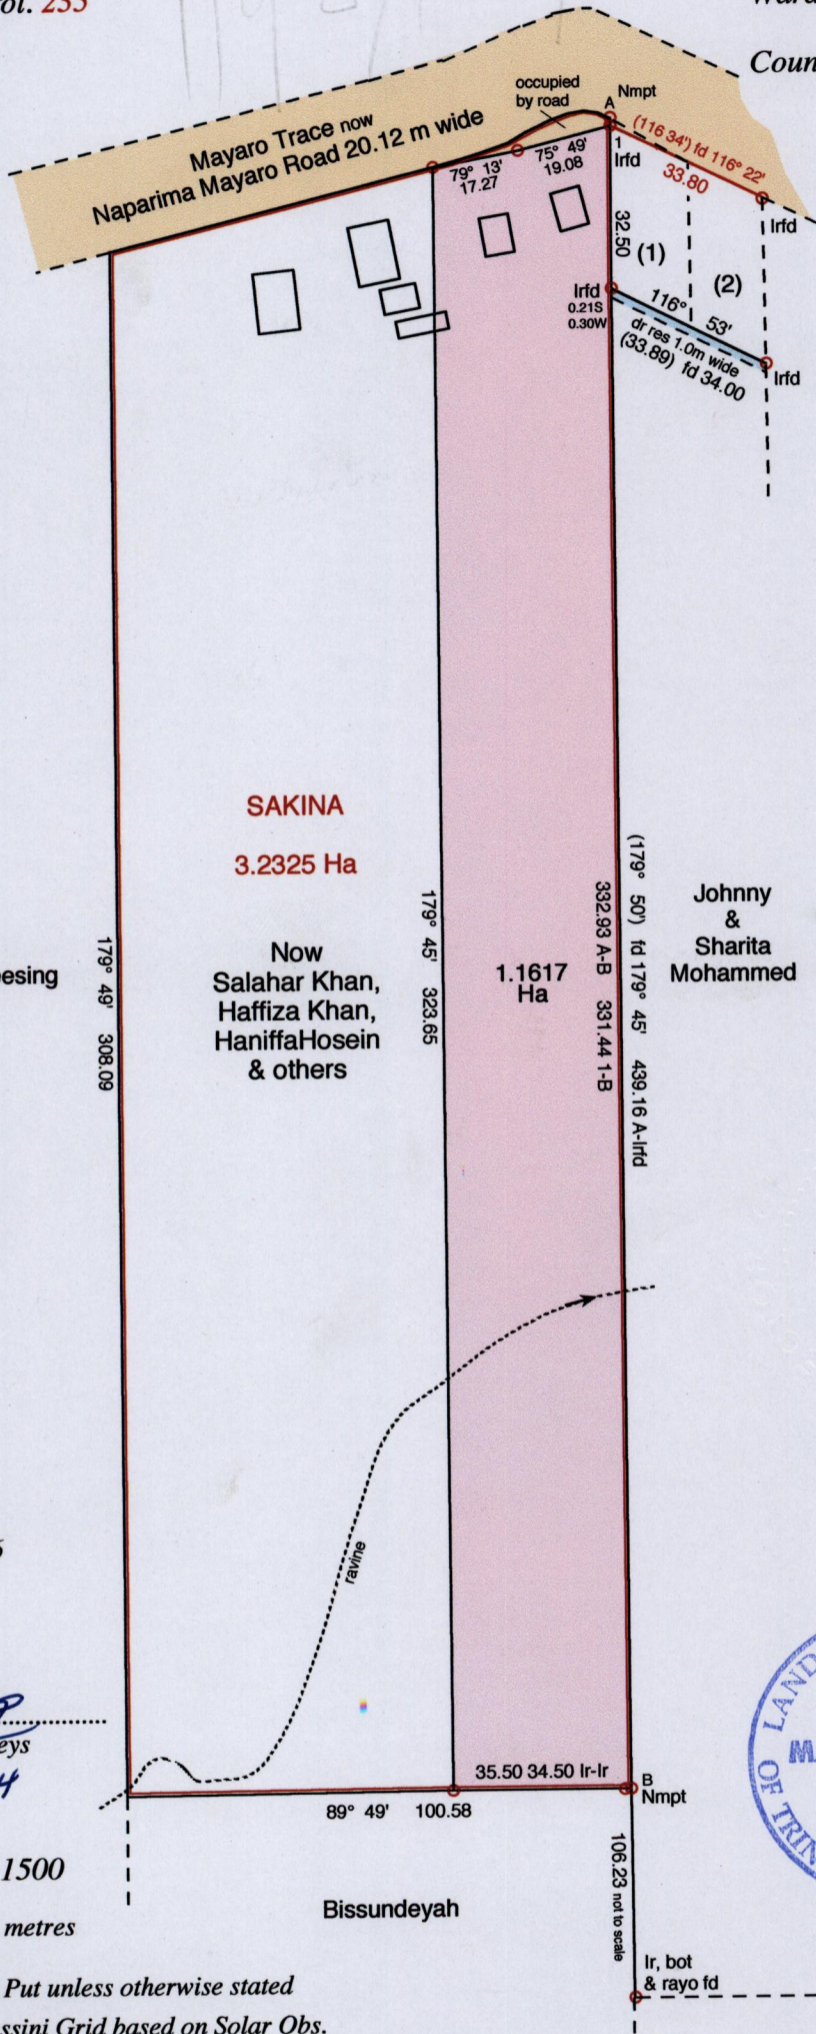

B. Lutchmeesing

SAKINA
3.2325 Ha

Now
Salahar Khan,
Haffiza Khan,
Haniffa Hosein
& others

1.1617
Ha

Johnny
&
Sharita
Mohammed

Vide :
Bk 326 fol 193
Bk 1197 fol 106

Approved by
[Signature]
Director of Surveys
2004.12.14



SCALE 1 : 1500

Distances are in metres

○ Denotes Iron Put unless otherwise stated
Bearings are Cassini Grid based on Solar Obs.

PLAN of a Parcel of land coloured pink in the Ward of Charuma

Containing one point one six one seven hectares

Surveyed by me, with due authority, in April 2004

In accordance with Regulation 25(1) of the Land Surveyors' Regulations 1998, I certify that this plan is correct.

Checked by *[Signature]*

[Signature]

Entered on.....

Trinidad & Tobago Land Surveyor

3rd August 2004