

1195 1195/154 154

R.P.O. Vol. 176

Fol. 526

C.T. Vol.


Fol.

U.P.R.N No.

Ward of Churuma

County of Nariva

Cadastral Sheet D.25.F. 55.A. 1/a

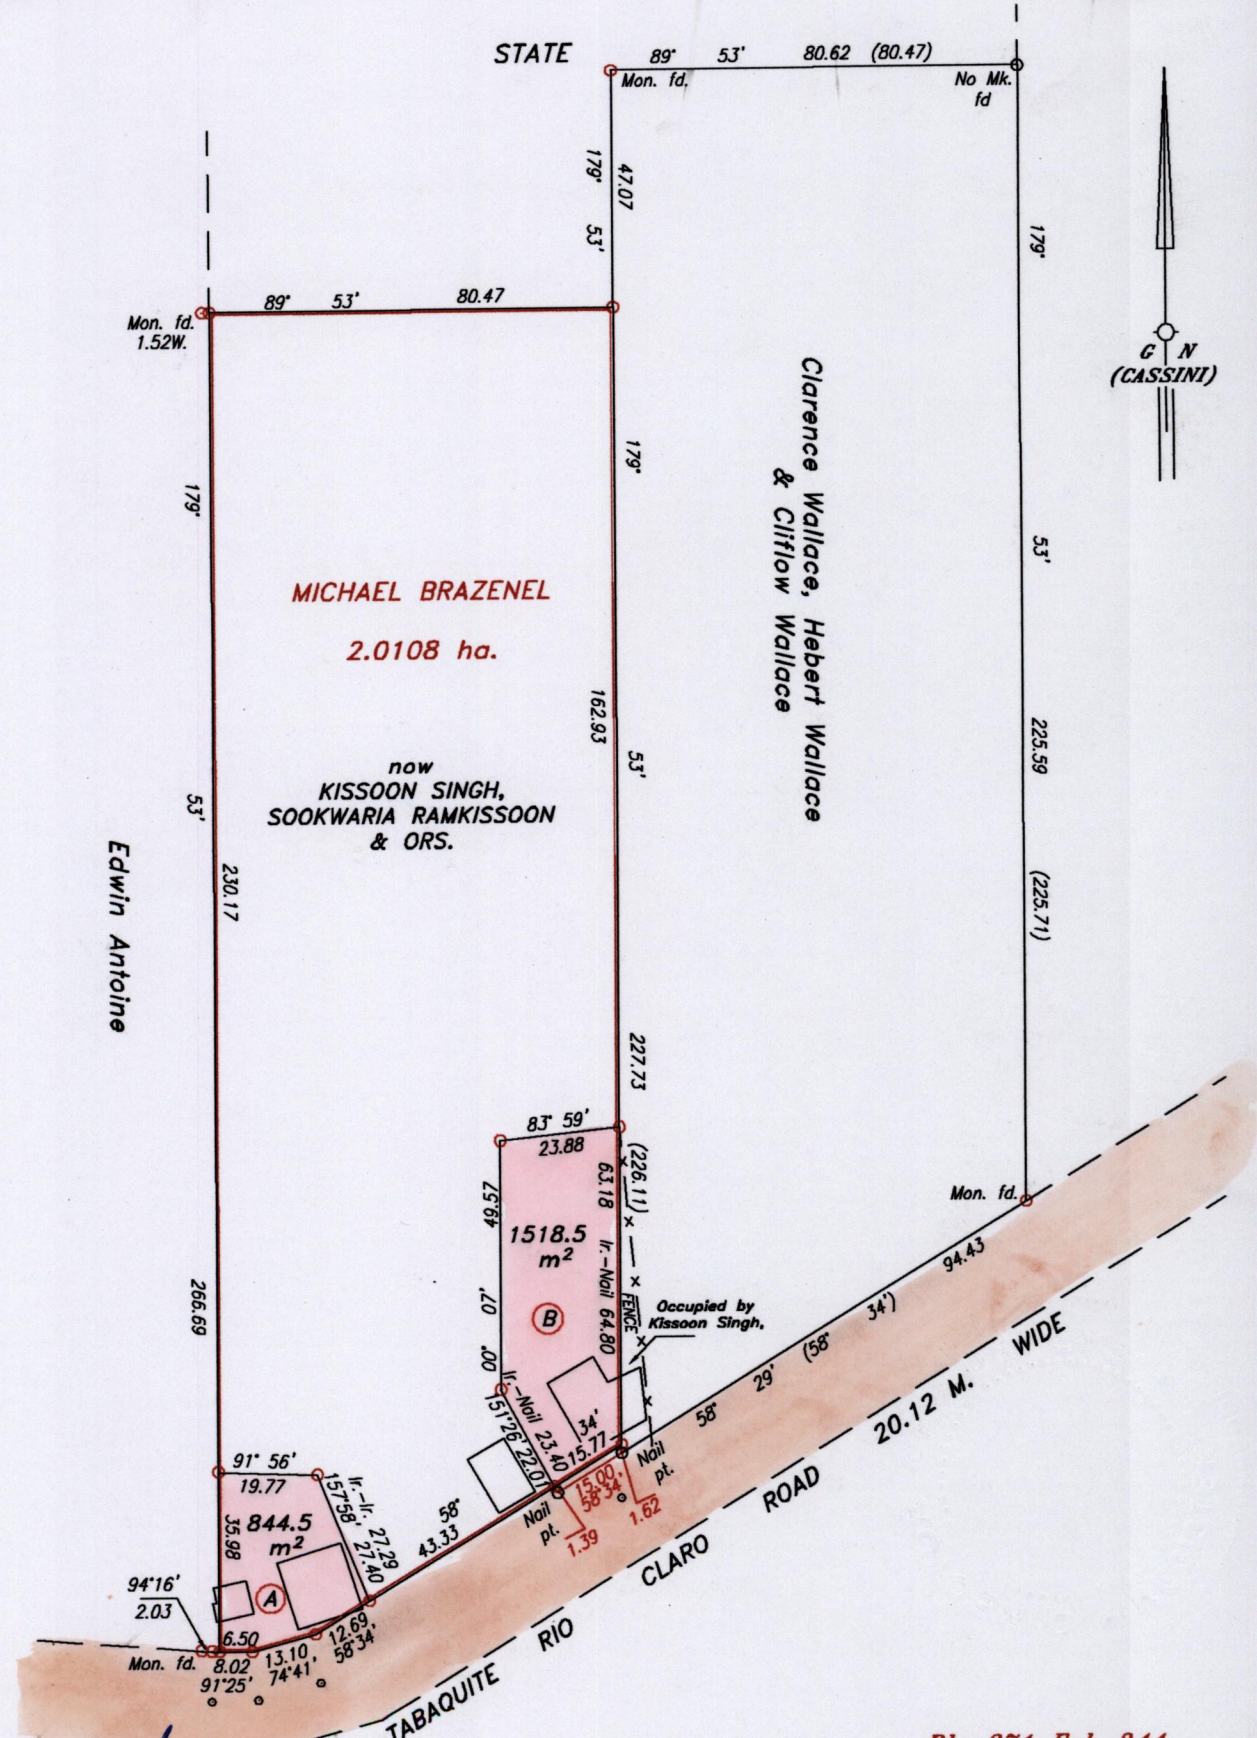

Approved

[Signature]
Director of Surveys

Bk. 271 Fol. 244
Bk. 271 Fol. 211

SCALE 1/1500

○ Denotes Iron put except stated otherwise
Bearings are Cassini Grid based on Solar Observations Distances are in metres
Plan of 2 Parcels of land coloured pink in the Ward of Charuma
Containing together two thousand three hundred and sixty three point zero square metres

Surveyed by me, with due authority, in July 2003

In accordance with Regulation 25 (1) of the Land Surveyors' Regulations 1998,

I certify that this plan is correct.

Checked by *[Signature]* 2005.1.28

Entered by

[Signature]
Trinidad & Tobago Land Surveyor.....

