



R.P.O. Vol. 156
 C.T. Vol. 3300
 U.P.R.N No.

Ward of Siparia
 County of St. Patrick
 Cadastral Sheet G.18. C.
 73.C.
 1/b

1195

195/168

168

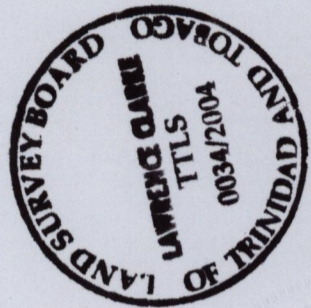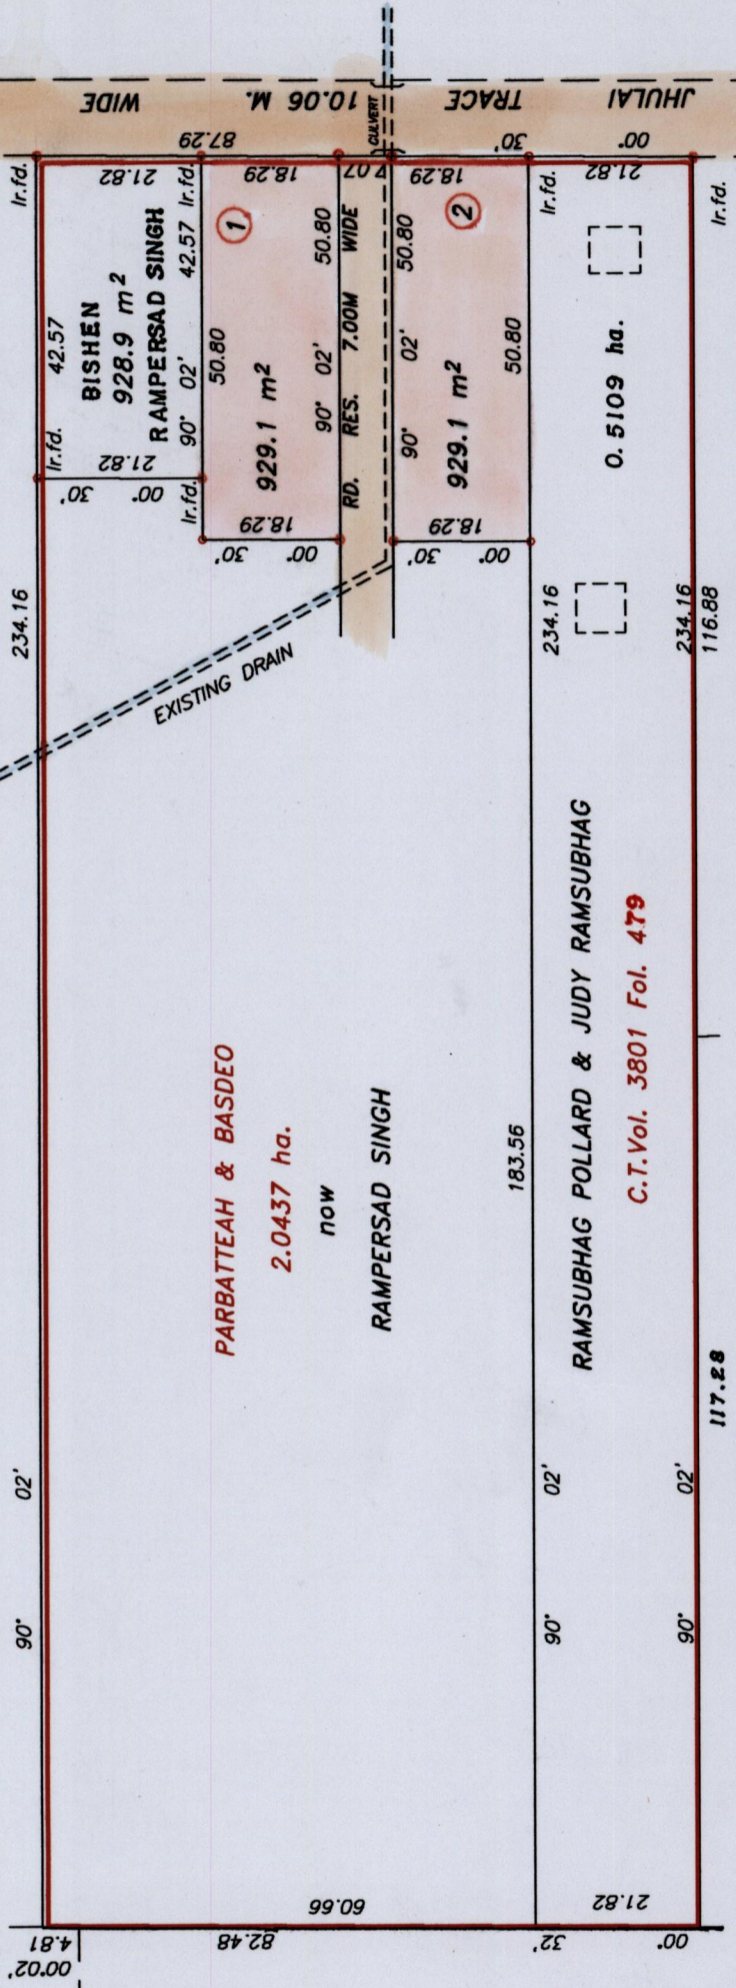

Bk. 1227 Fol. 218
 Bk. 399 Fol. 211

SCALE 1/1000

Distances are in metres

Anna Sanowar

Approved *[Signature]*
 Director of Surveys 1005-2-21

• Denotes Iron put except stated otherwise.

Bearings are Cassini Grid based on Solar Observations

Plan of 2 Parcels of land coloured pink in the Ward of Siparia

Containing together one thousand eight hundred and fifty eight point two square metres

Surveyed by me, with due authority, in December 2002

In accordance with Regulation 25 (1) of the Land Surveyors' Regulations 1998,

I certify that this plan is correct

Checked by...M.M. 1/2/05

[Signature]
 Trinidad & Tobago Land Surveyor 20 July 2004

Entered by